


- 1) ALL DIMENSIONS IN mm's UNLESS OTHERWISE SPECIFIED
- 2) FOR INSTALLATION REFER TO MANUFACTURER'S INSTALLATION GUIDE
- 3) THIS DRAWING IS FOR INDICATIVE USE ONLY AND MUST NOT BE USED FOR CONSTRUCTION. SPECIALIST DESIGN ADVICE MUST BE SOUGHT PRIOR TO CONSTRUCTION. GEOMAN LTD. WILL NOT BE LIABLE FOR ANY LOSS OR DAMAGE RESULTING FROM YOUR USE OF OR RELIANCE ON THIS DRAWING.
- 4) GROUND CONDITIONS & CREST/ TOE SLOPES CAN CHANGE THE DESIGN SIGNIFICANTLY.
- 5) BLOCK SIZES AND PLACEMENT SHOWN ARE FOR REFERENCE ONLY. INDIVIDUAL BLOCKS WILL VARY WITH PLACEMENT PATTERN.

TYPICAL GRAVITY WALL SECTION 1:40

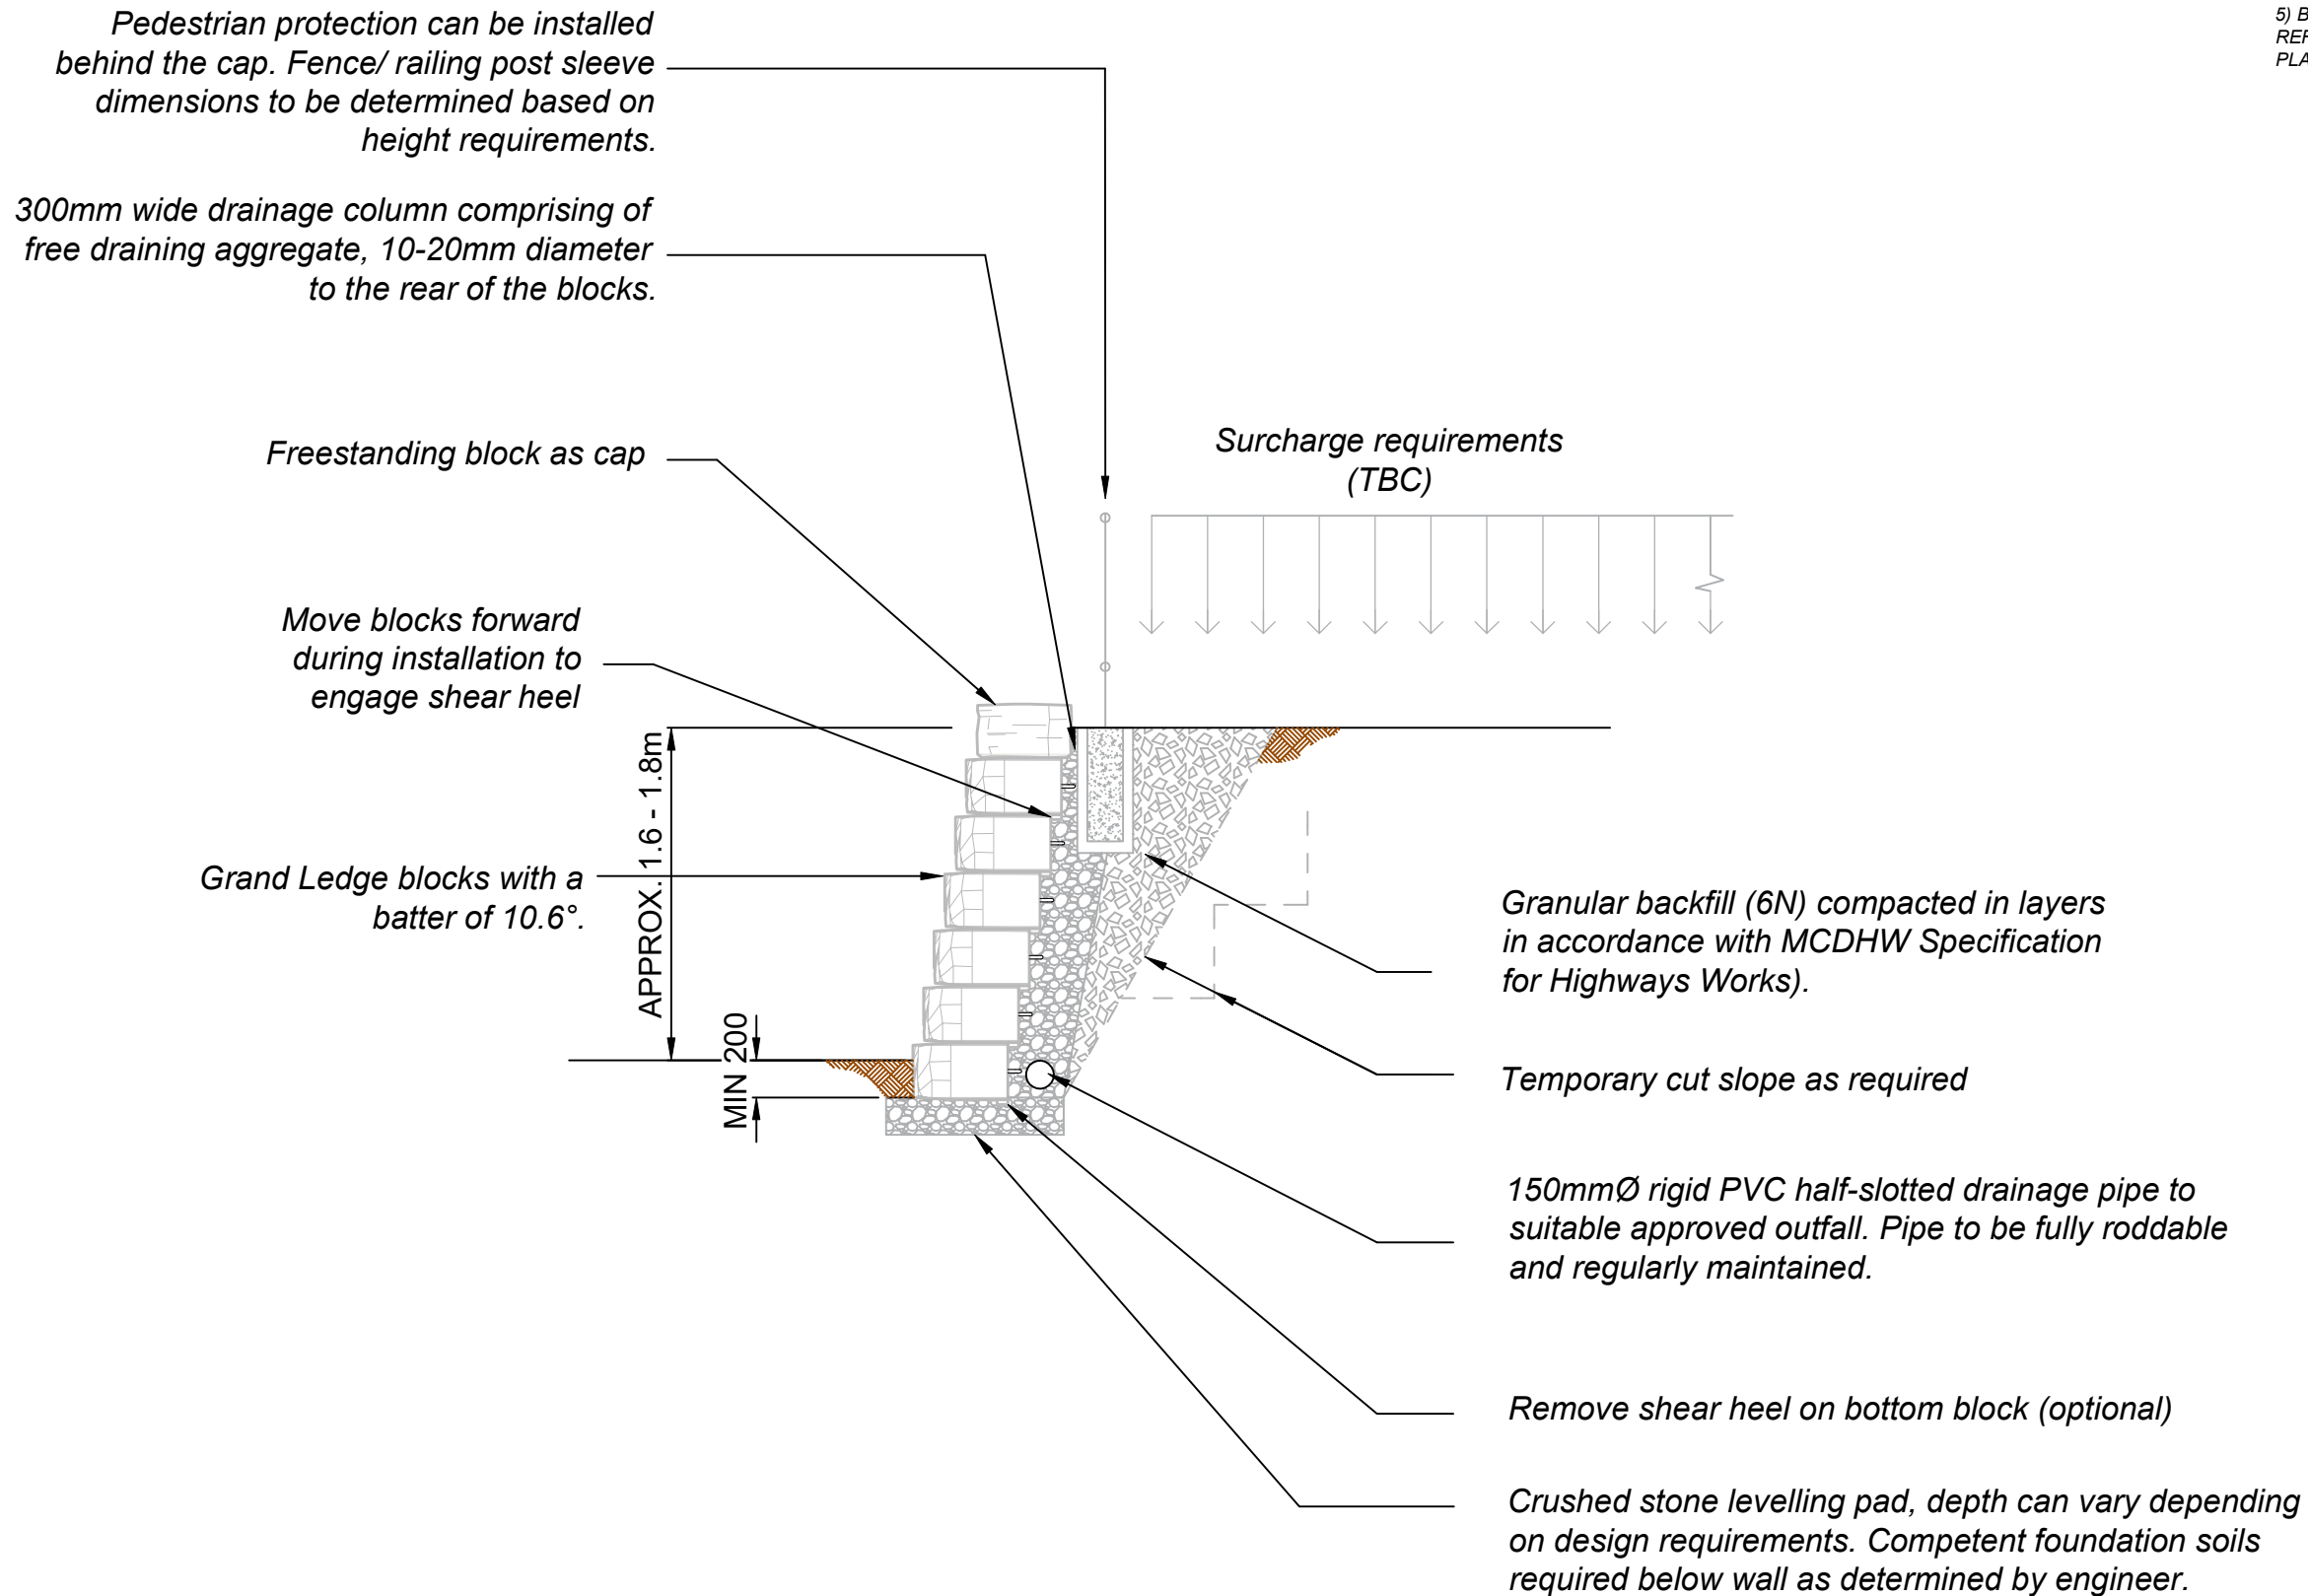



**CONCEPT ONLY
NOT FOR CONSTRUCTION**



TYPICAL GEOGRID REINFORCED WALL SECTIONS

1:40

- 1) ALL DIMENSIONS IN mm's UNLESS OTHERWISE SPECIFIED
- 2) FOR INSTALLATION REFER TO MANUFACTURER'S INSTALLATION GUIDE
- 3) THIS DRAWING IS FOR INDICATIVE USE ONLY AND MUST NOT BE USED FOR CONSTRUCTION. SPECIALIST DESIGN ADVICE MUST BE SOUGHT PRIOR TO CONSTRUCTION. GEOMAN LTD. WILL NOT BE LIABLE FOR ANY LOSS OR DAMAGE RESULTING FROM YOUR USE OF OR RELIANCE ON THIS DRAWING.
- 4) GROUND CONDITIONS & CREST/ TOE SLOPES CAN CHANGE THE DESIGN SIGNIFICANTLY.
- 5) BLOCK SIZES AND PLACEMENT SHOWN ARE FOR REFERENCE ONLY. INDIVIDUAL BLOCKS WILL VARY WITH PLACEMENT PATTERN.

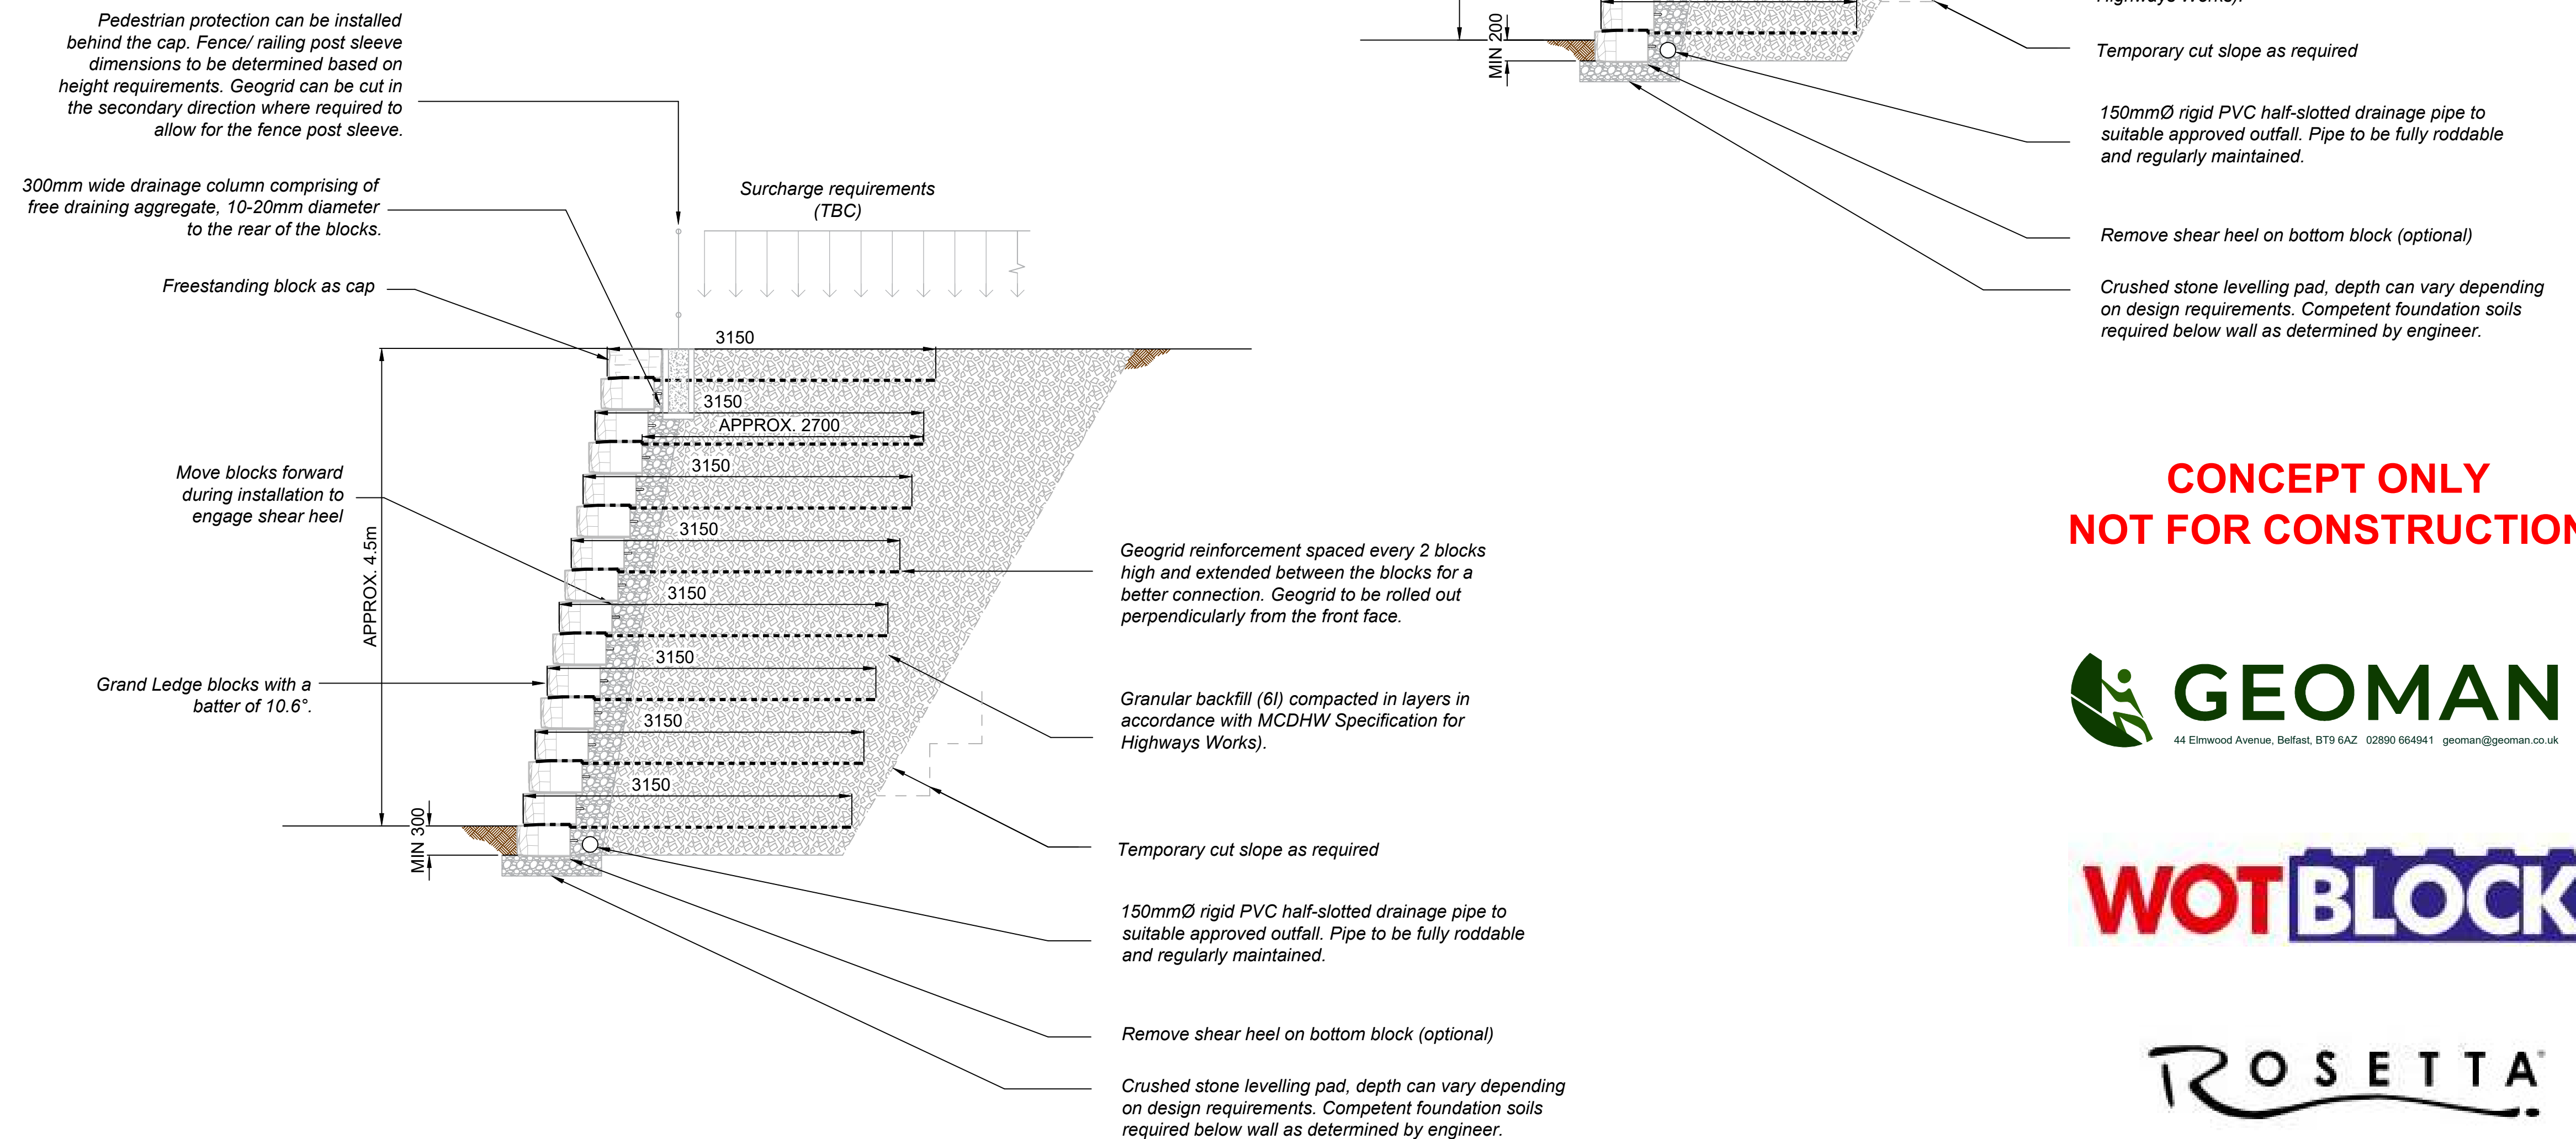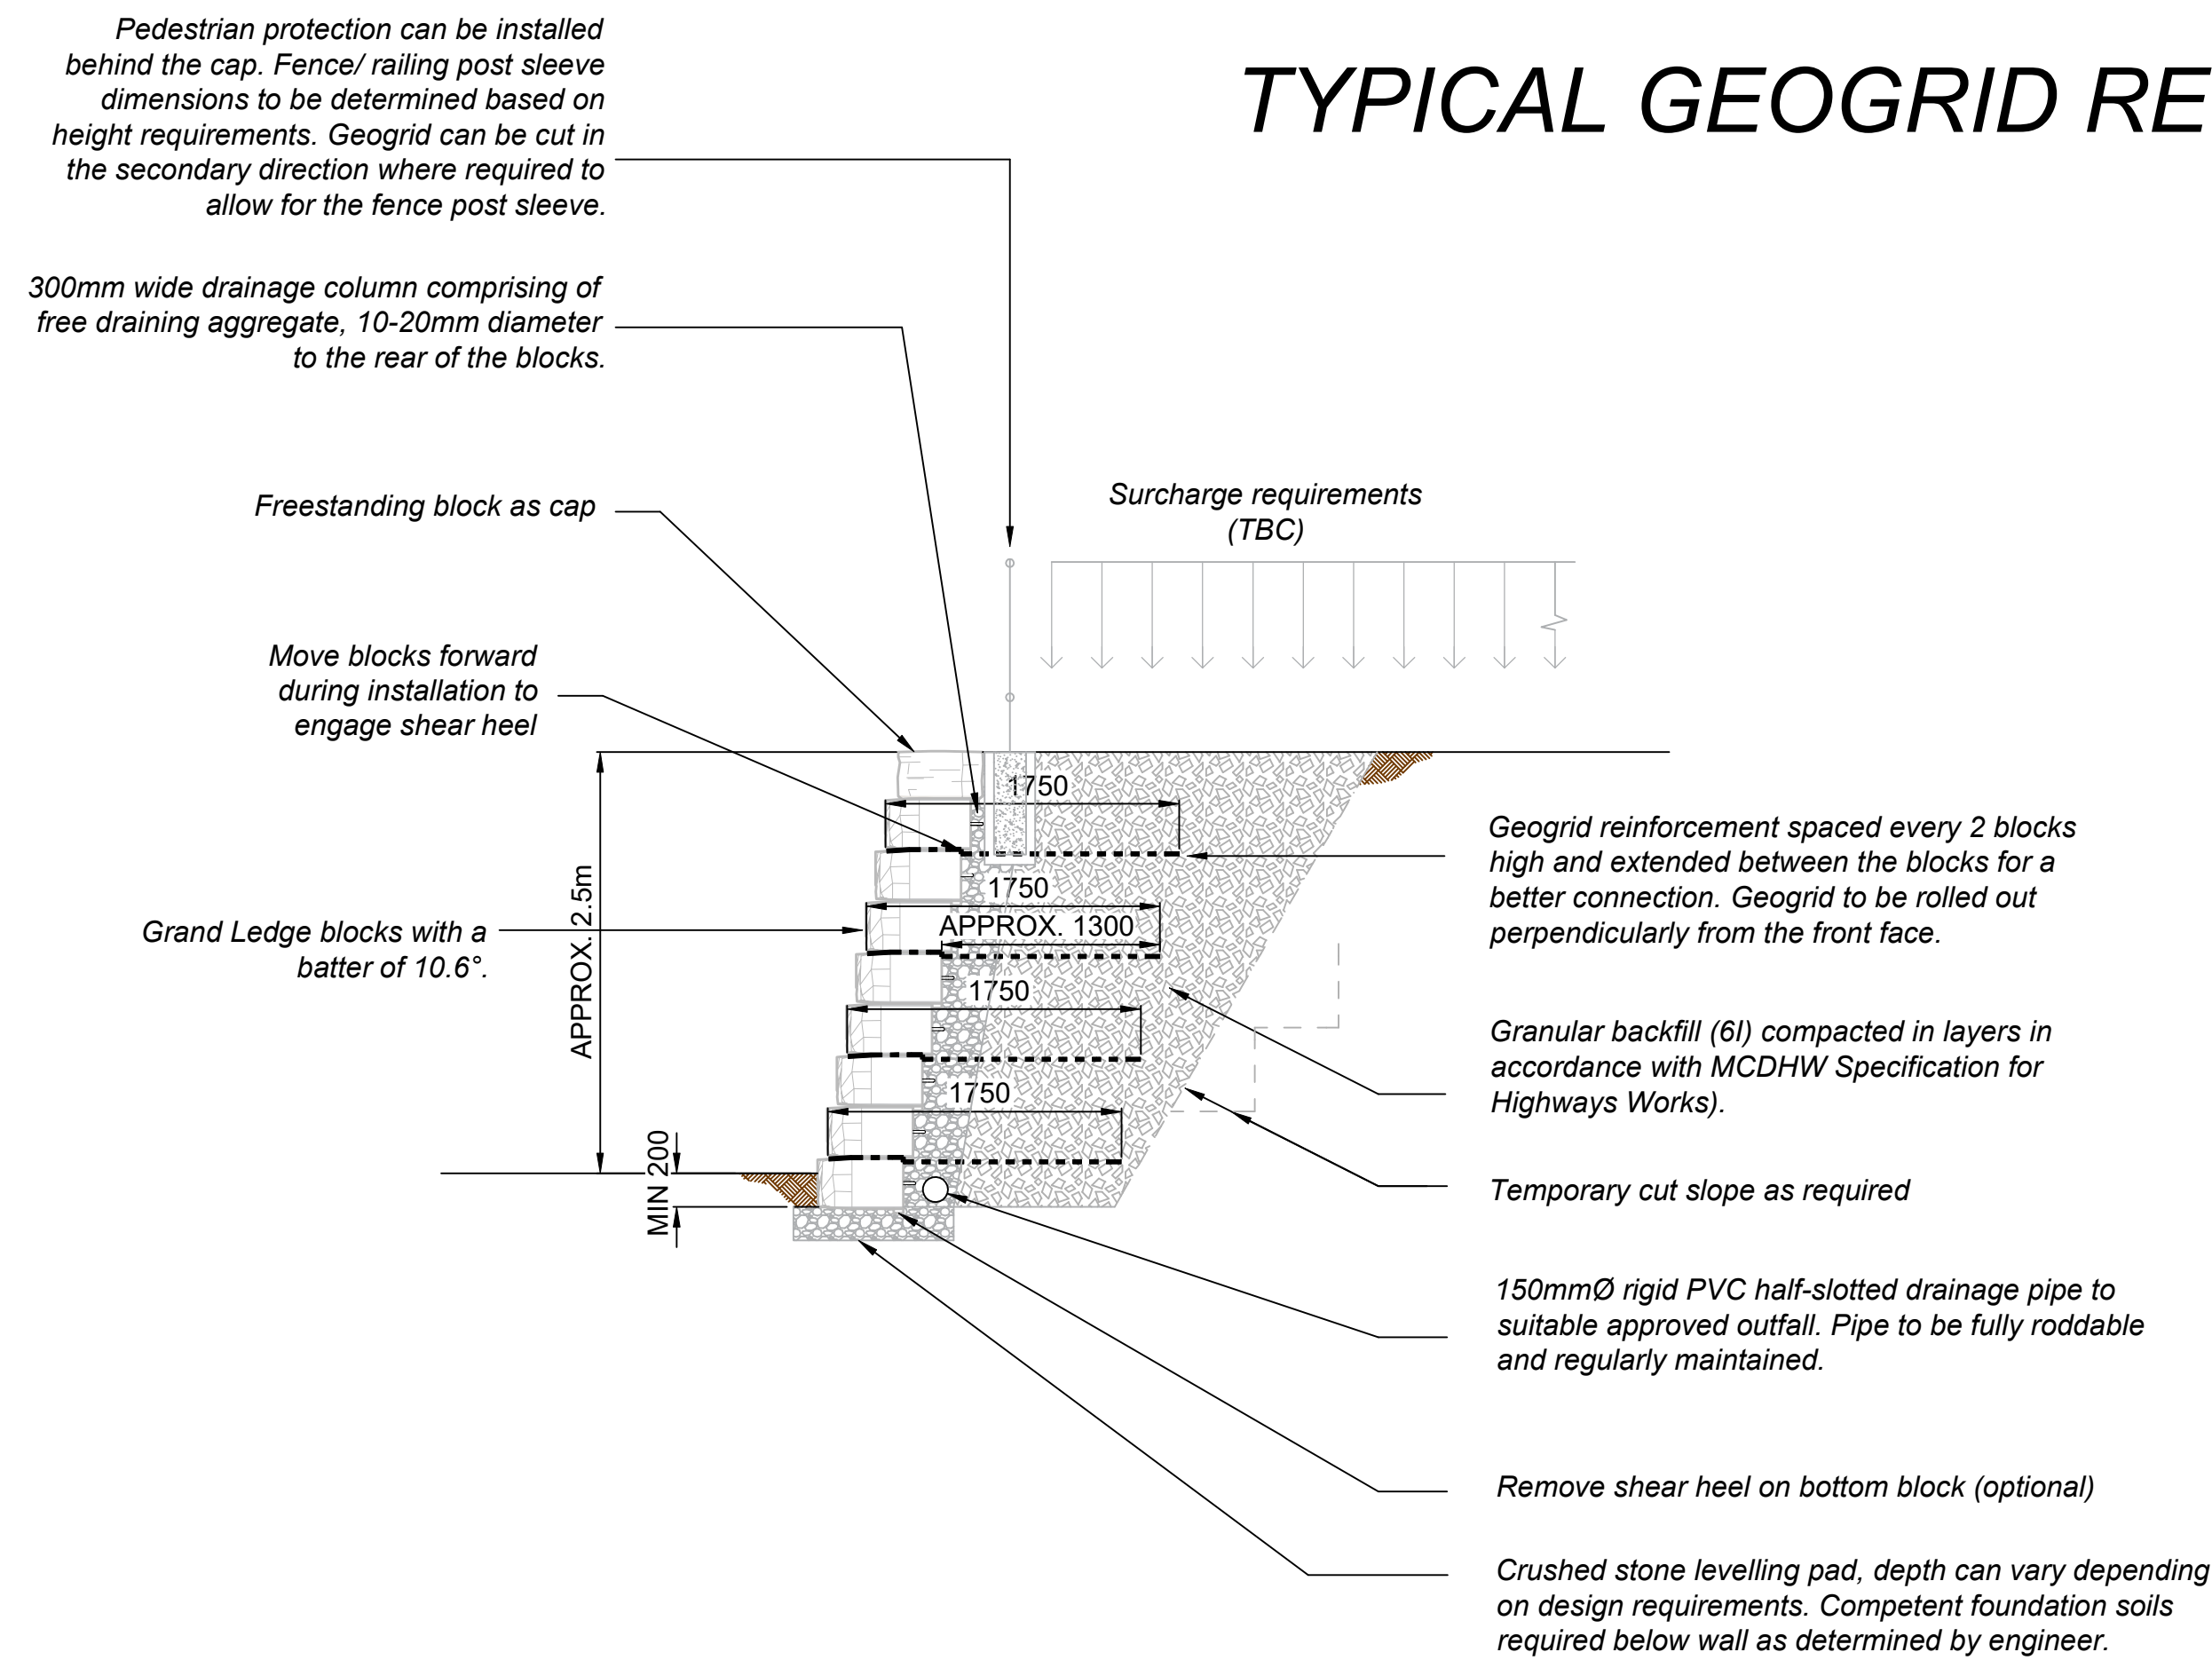

**CONCEPT ONLY
NOT FOR CONSTRUCTION**

GEOMAN
44 Elmwood Avenue, Belfast, BT9 6AZ 02890 664941 geoman@geoman.co.uk




WOTBLOCK

ROSETTA

TYPICAL C20/25 CONCRETE REINFORCED WALL SECTIONS

1:40

- 1) ALL DIMENSIONS IN mm's UNLESS OTHERWISE SPECIFIED
- 2) FOR INSTALLATION REFER TO MANUFACTURER'S INSTALLATION GUIDE
- 3) THIS DRAWING IS FOR INDICATIVE USE ONLY AND MUST NOT BE USED FOR CONSTRUCTION. SPECIALIST DESIGN ADVICE MUST BE SOUGHT PRIOR TO CONSTRUCTION. GEOMAN LTD. WILL NOT BE LIABLE FOR ANY LOSS OR DAMAGE RESULTING FROM YOUR USE OF OR RELIANCE ON THIS DRAWING.
- 4) GROUND CONDITIONS & CREST/ TOE SLOPES CAN CHANGE THE DESIGN SIGNIFICANTLY.
- 5) BLOCK SIZES AND PLACEMENT SHOWN ARE FOR REFERENCE ONLY. INDIVIDUAL BLOCKS WILL VARY WITH PLACEMENT PATTERN.

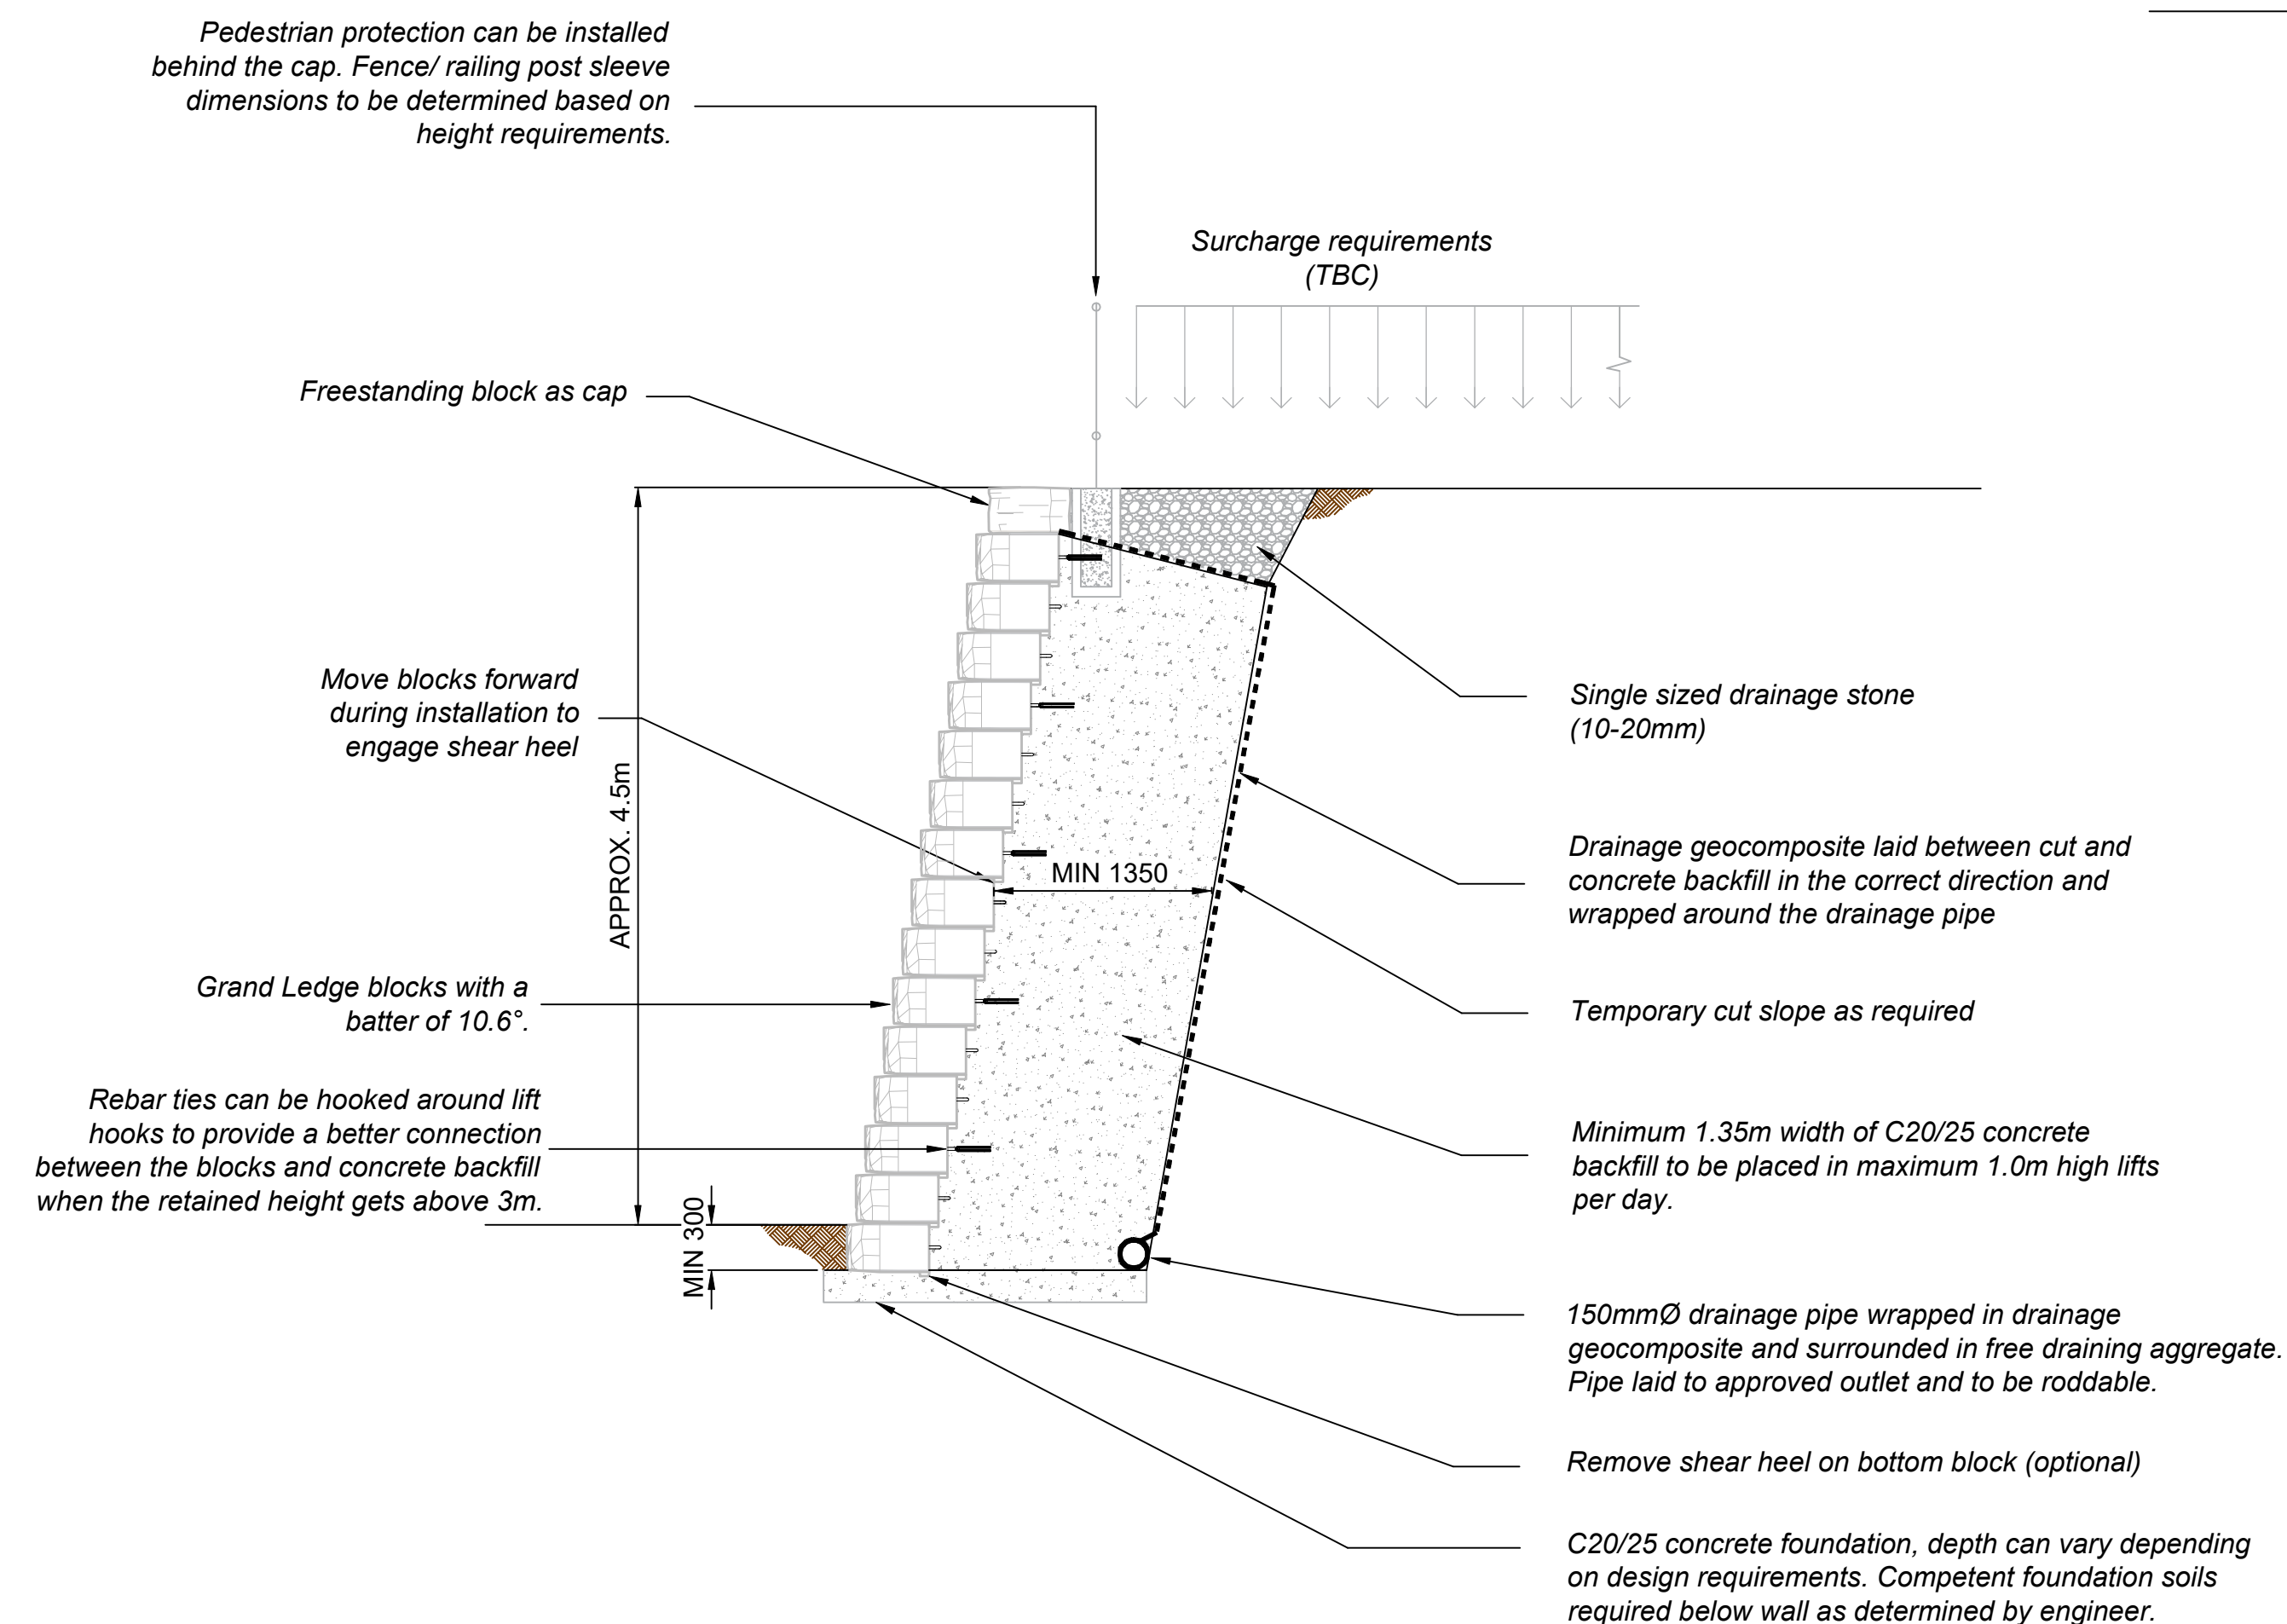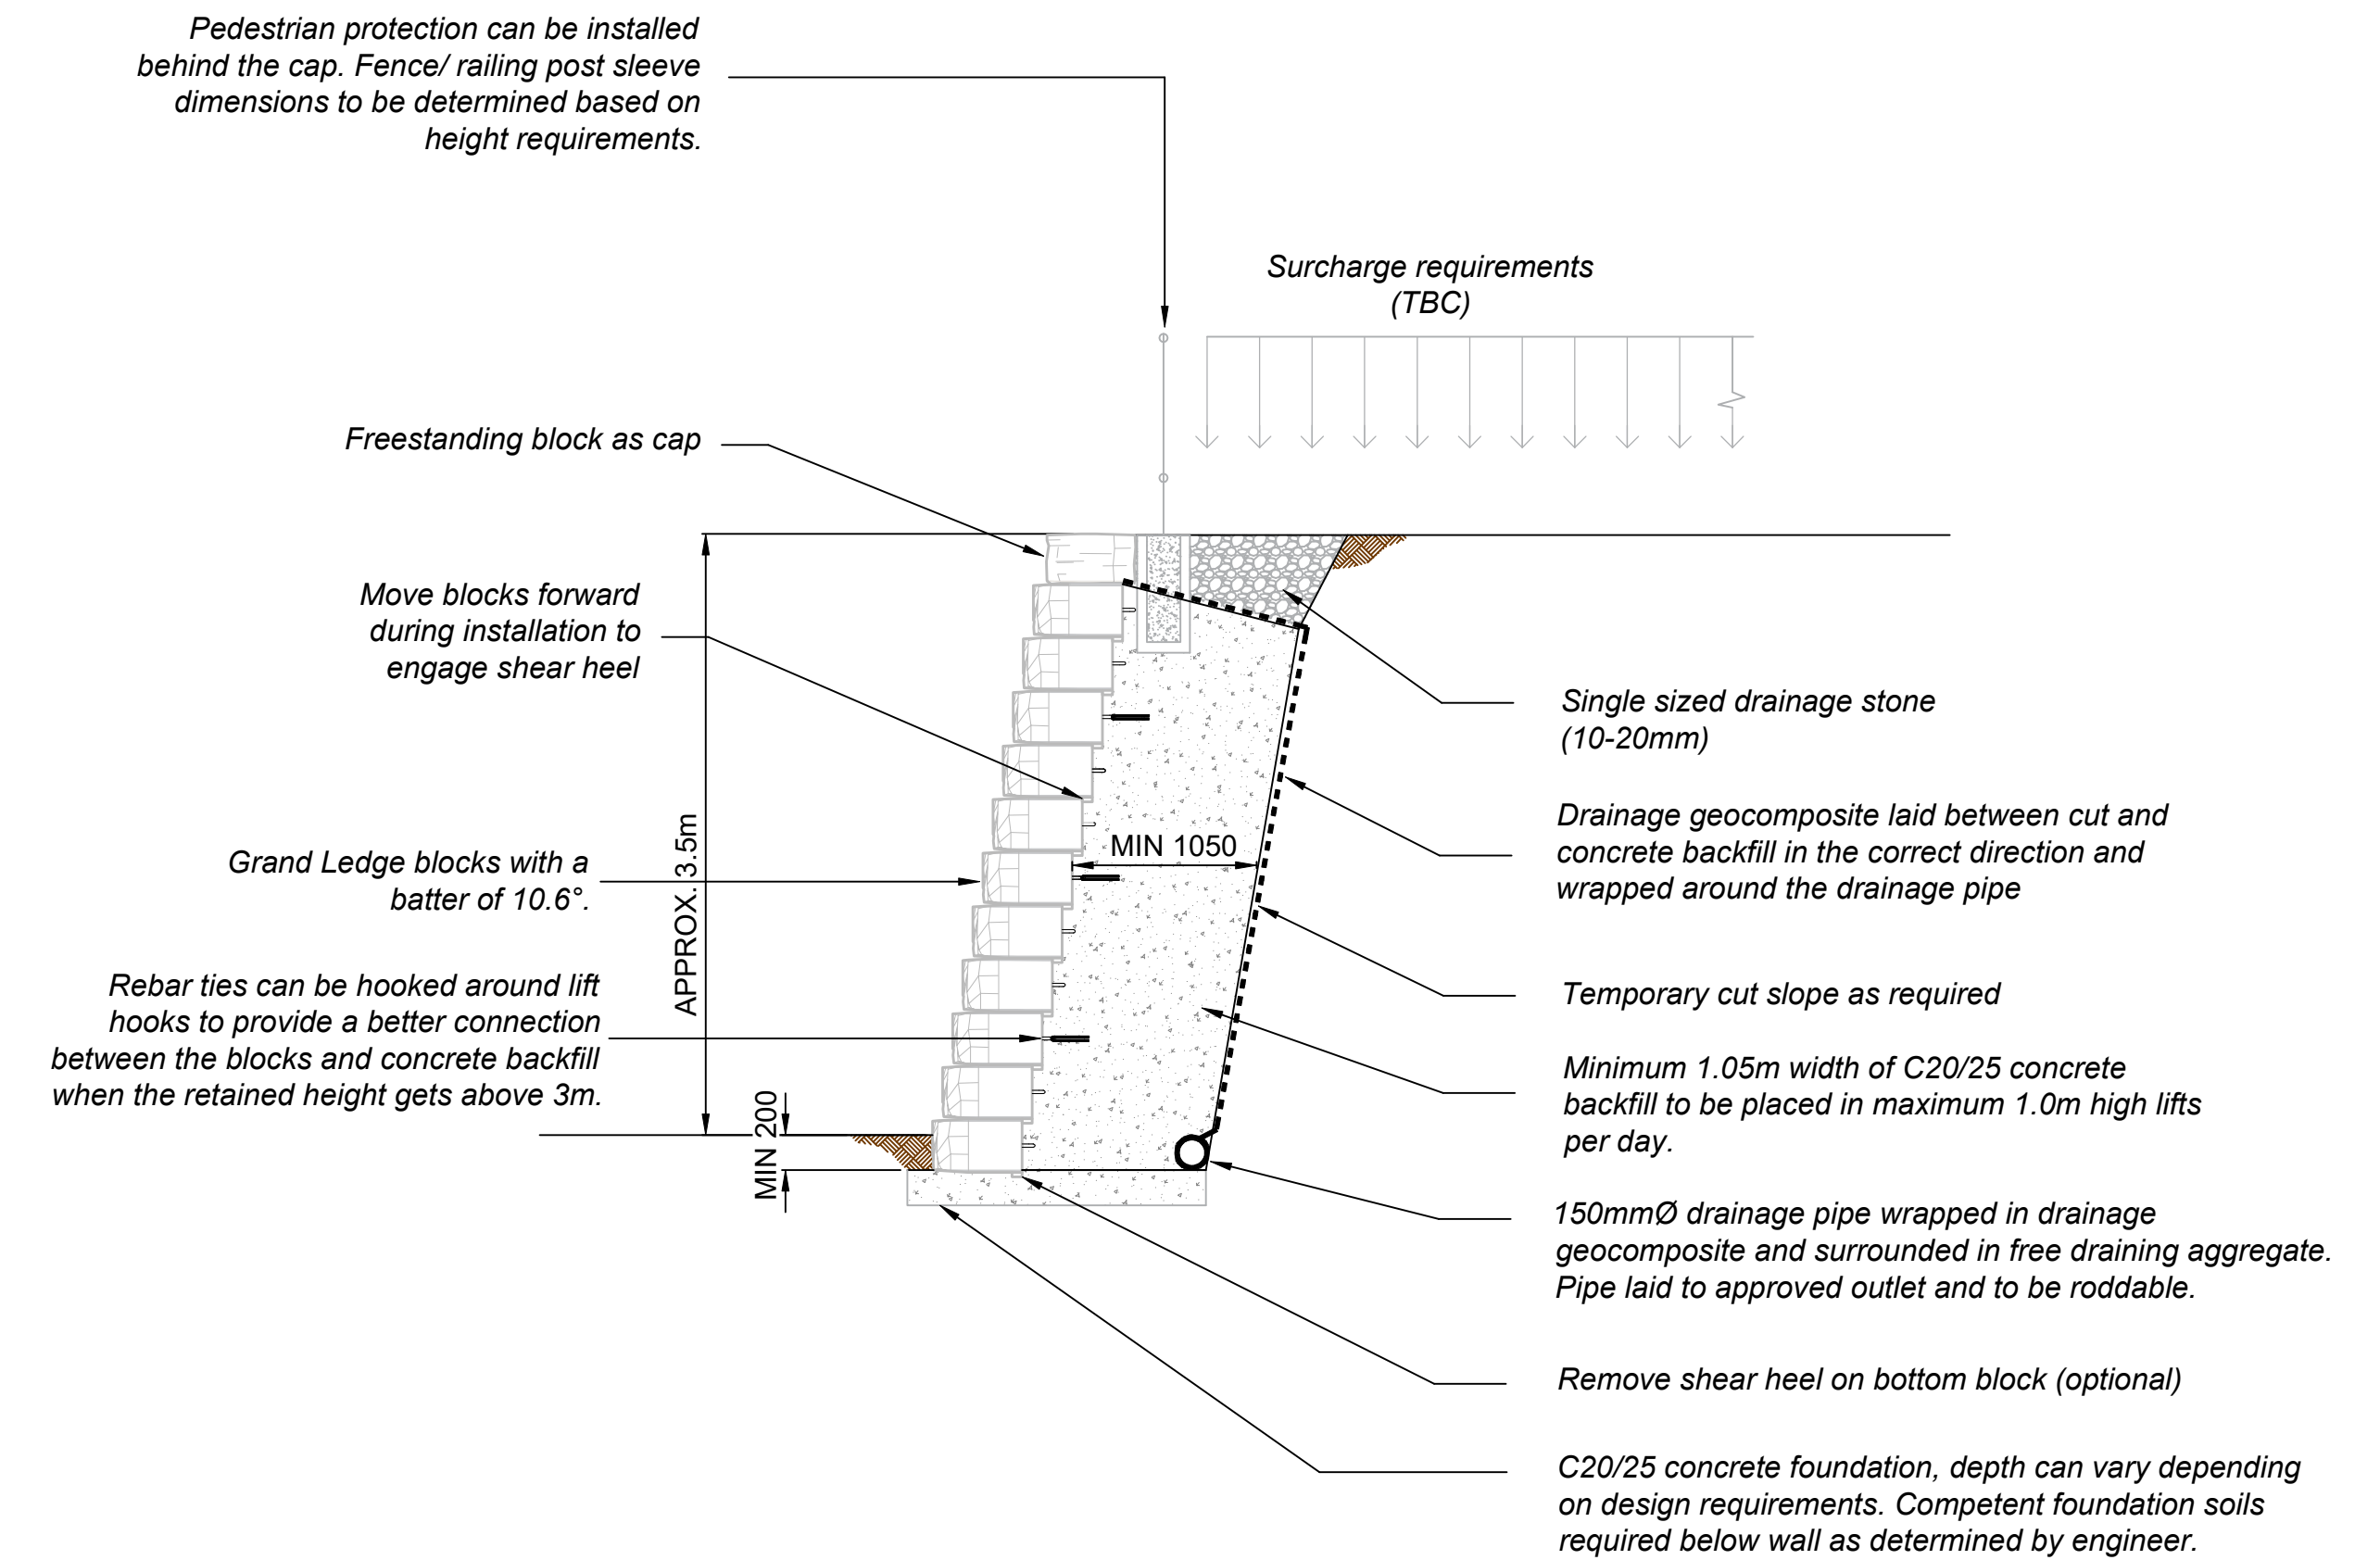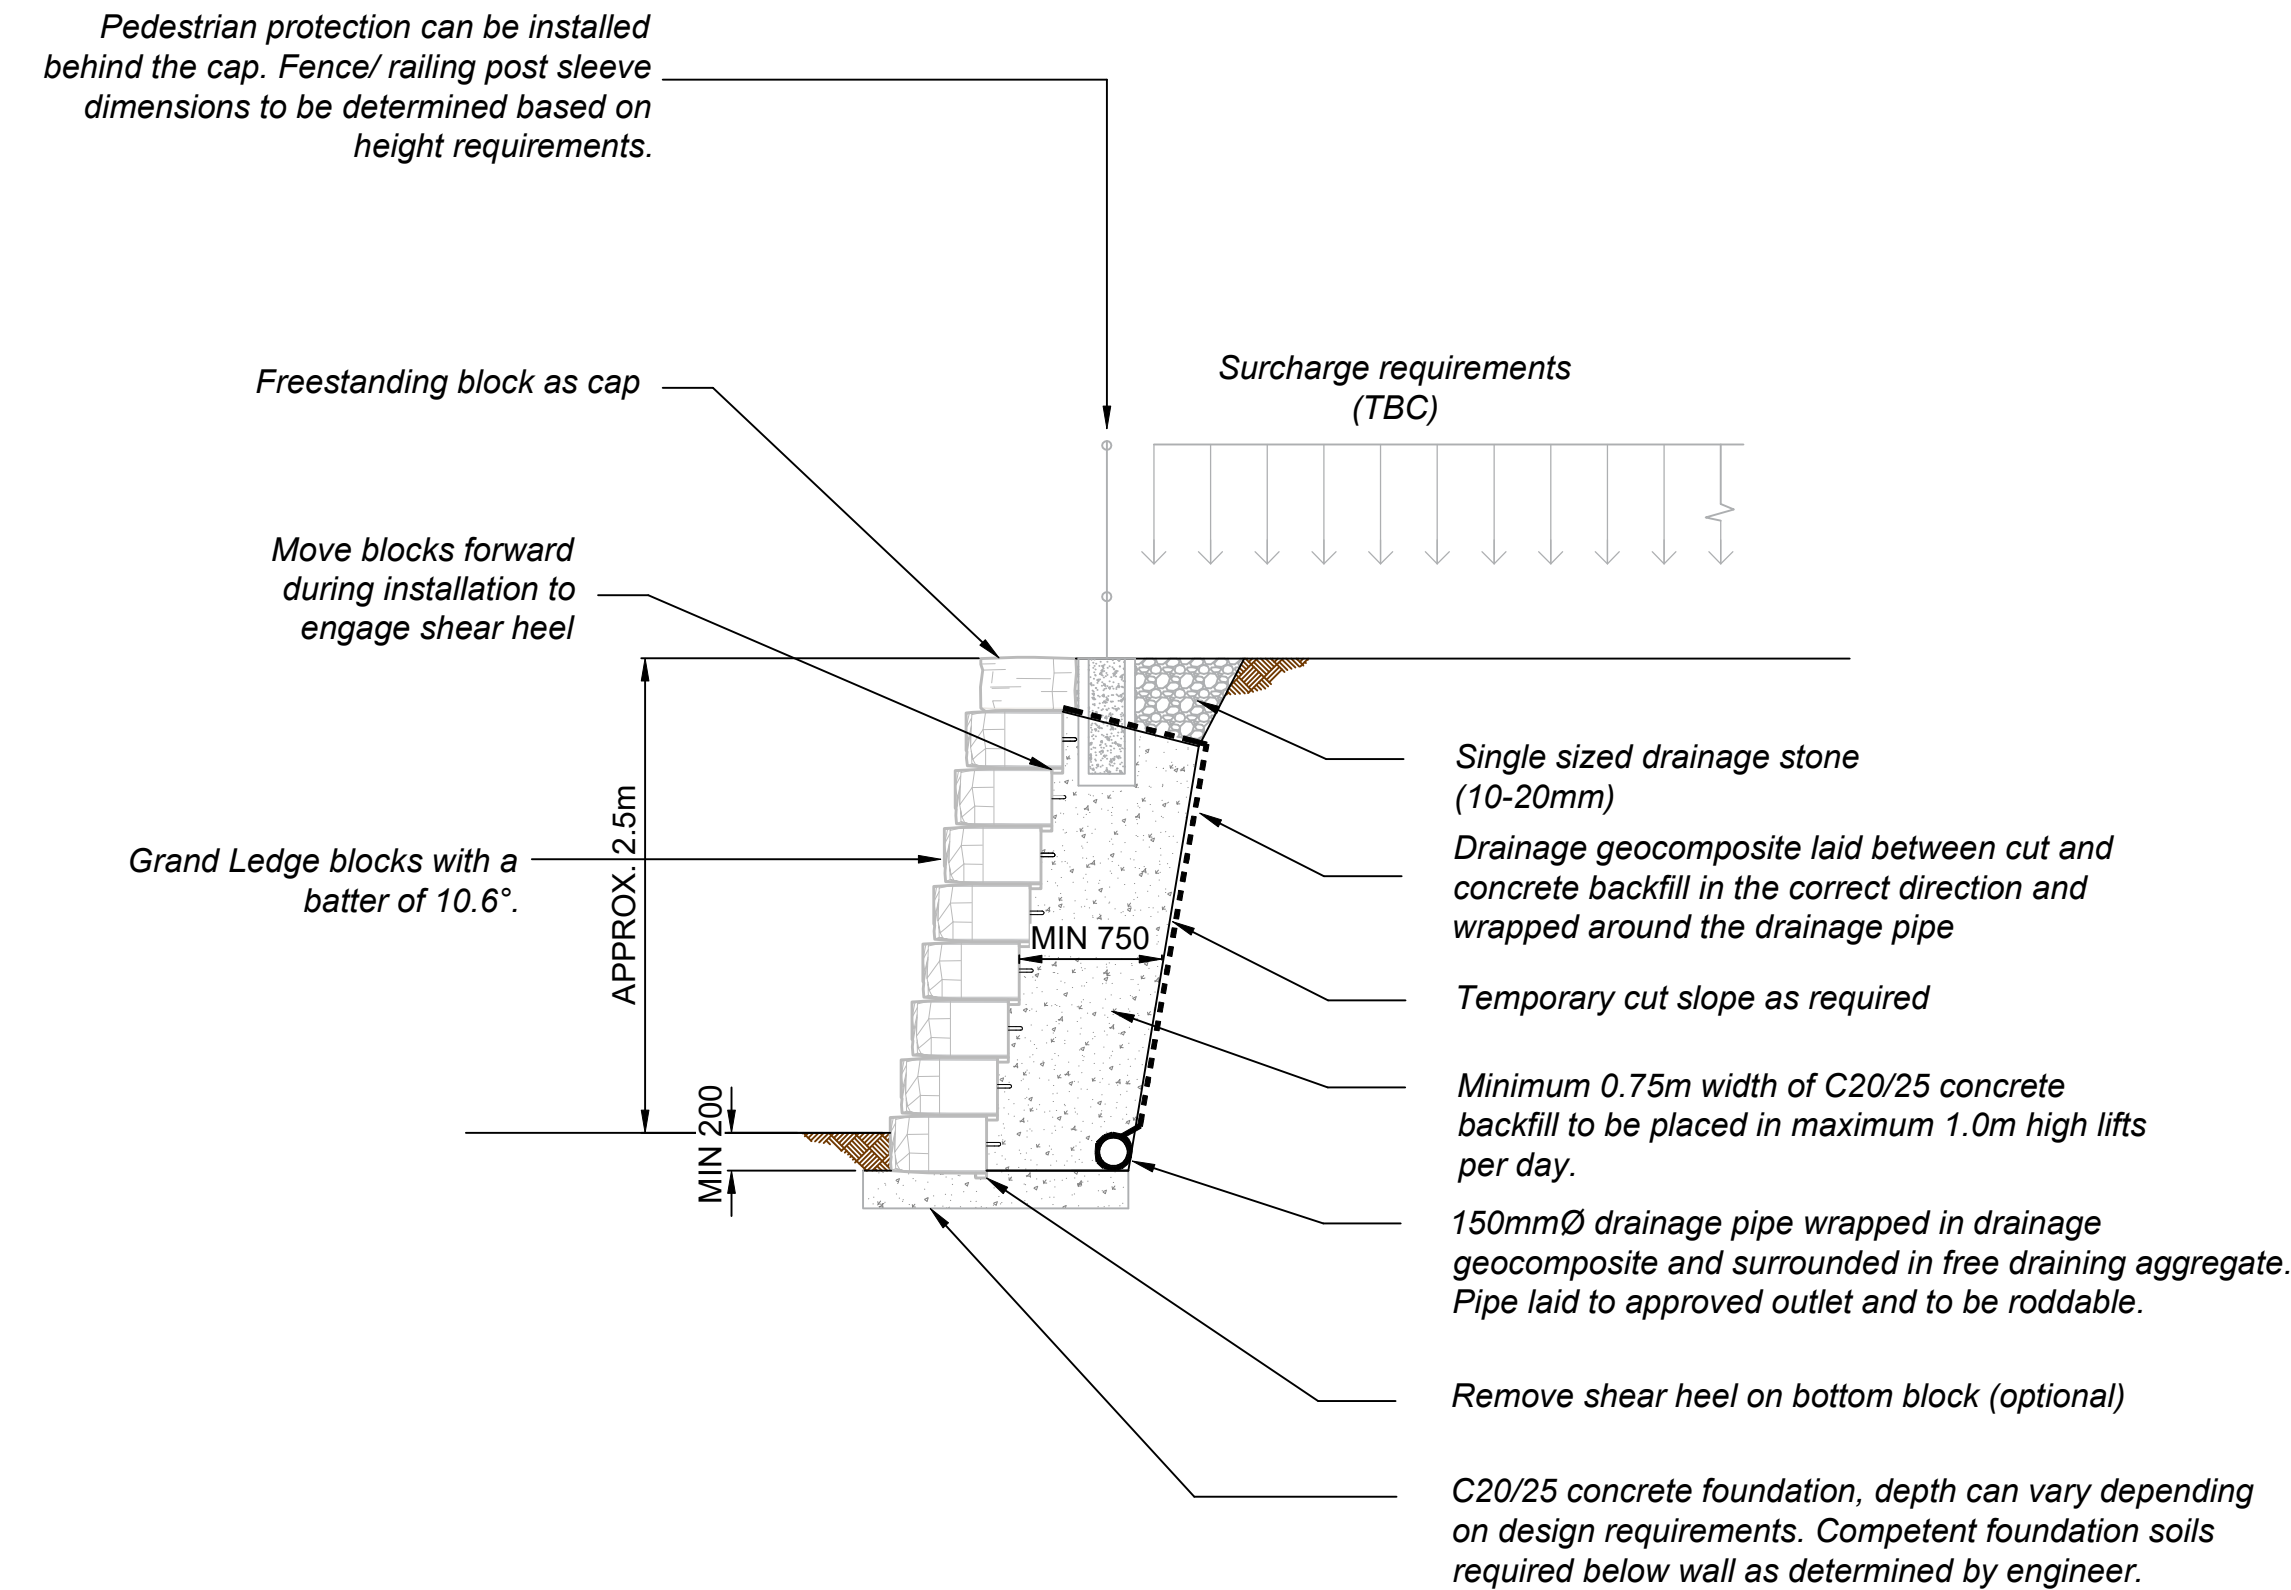




**CONCEPT ONLY
NOT FOR CONSTRUCTION**



TYPICAL NO FINES CONCRETE REINFORCED WALL SECTIONS

1:40

- 1) ALL DIMENSIONS IN mm's UNLESS OTHERWISE SPECIFIED
- 2) FOR INSTALLATION REFER TO MANUFACTURER'S INSTALLATION GUIDE
- 3) THIS DRAWING IS FOR INDICATIVE USE ONLY AND MUST NOT BE USED FOR CONSTRUCTION. SPECIALIST DESIGN ADVICE MUST BE SOUGHT PRIOR TO CONSTRUCTION. GEOMAN LTD. WILL NOT BE LIABLE FOR ANY LOSS OR DAMAGE RESULTING FROM YOUR USE OF OR RELIANCE ON THIS DRAWING.
- 4) GROUND CONDITIONS & CREST/ TOE SLOPES CAN CHANGE THE DESIGN SIGNIFICANTLY.
- 5) BLOCK SIZES AND PLACEMENT SHOWN ARE FOR REFERENCE ONLY. INDIVIDUAL BLOCKS WILL VARY WITH PLACEMENT PATTERN.

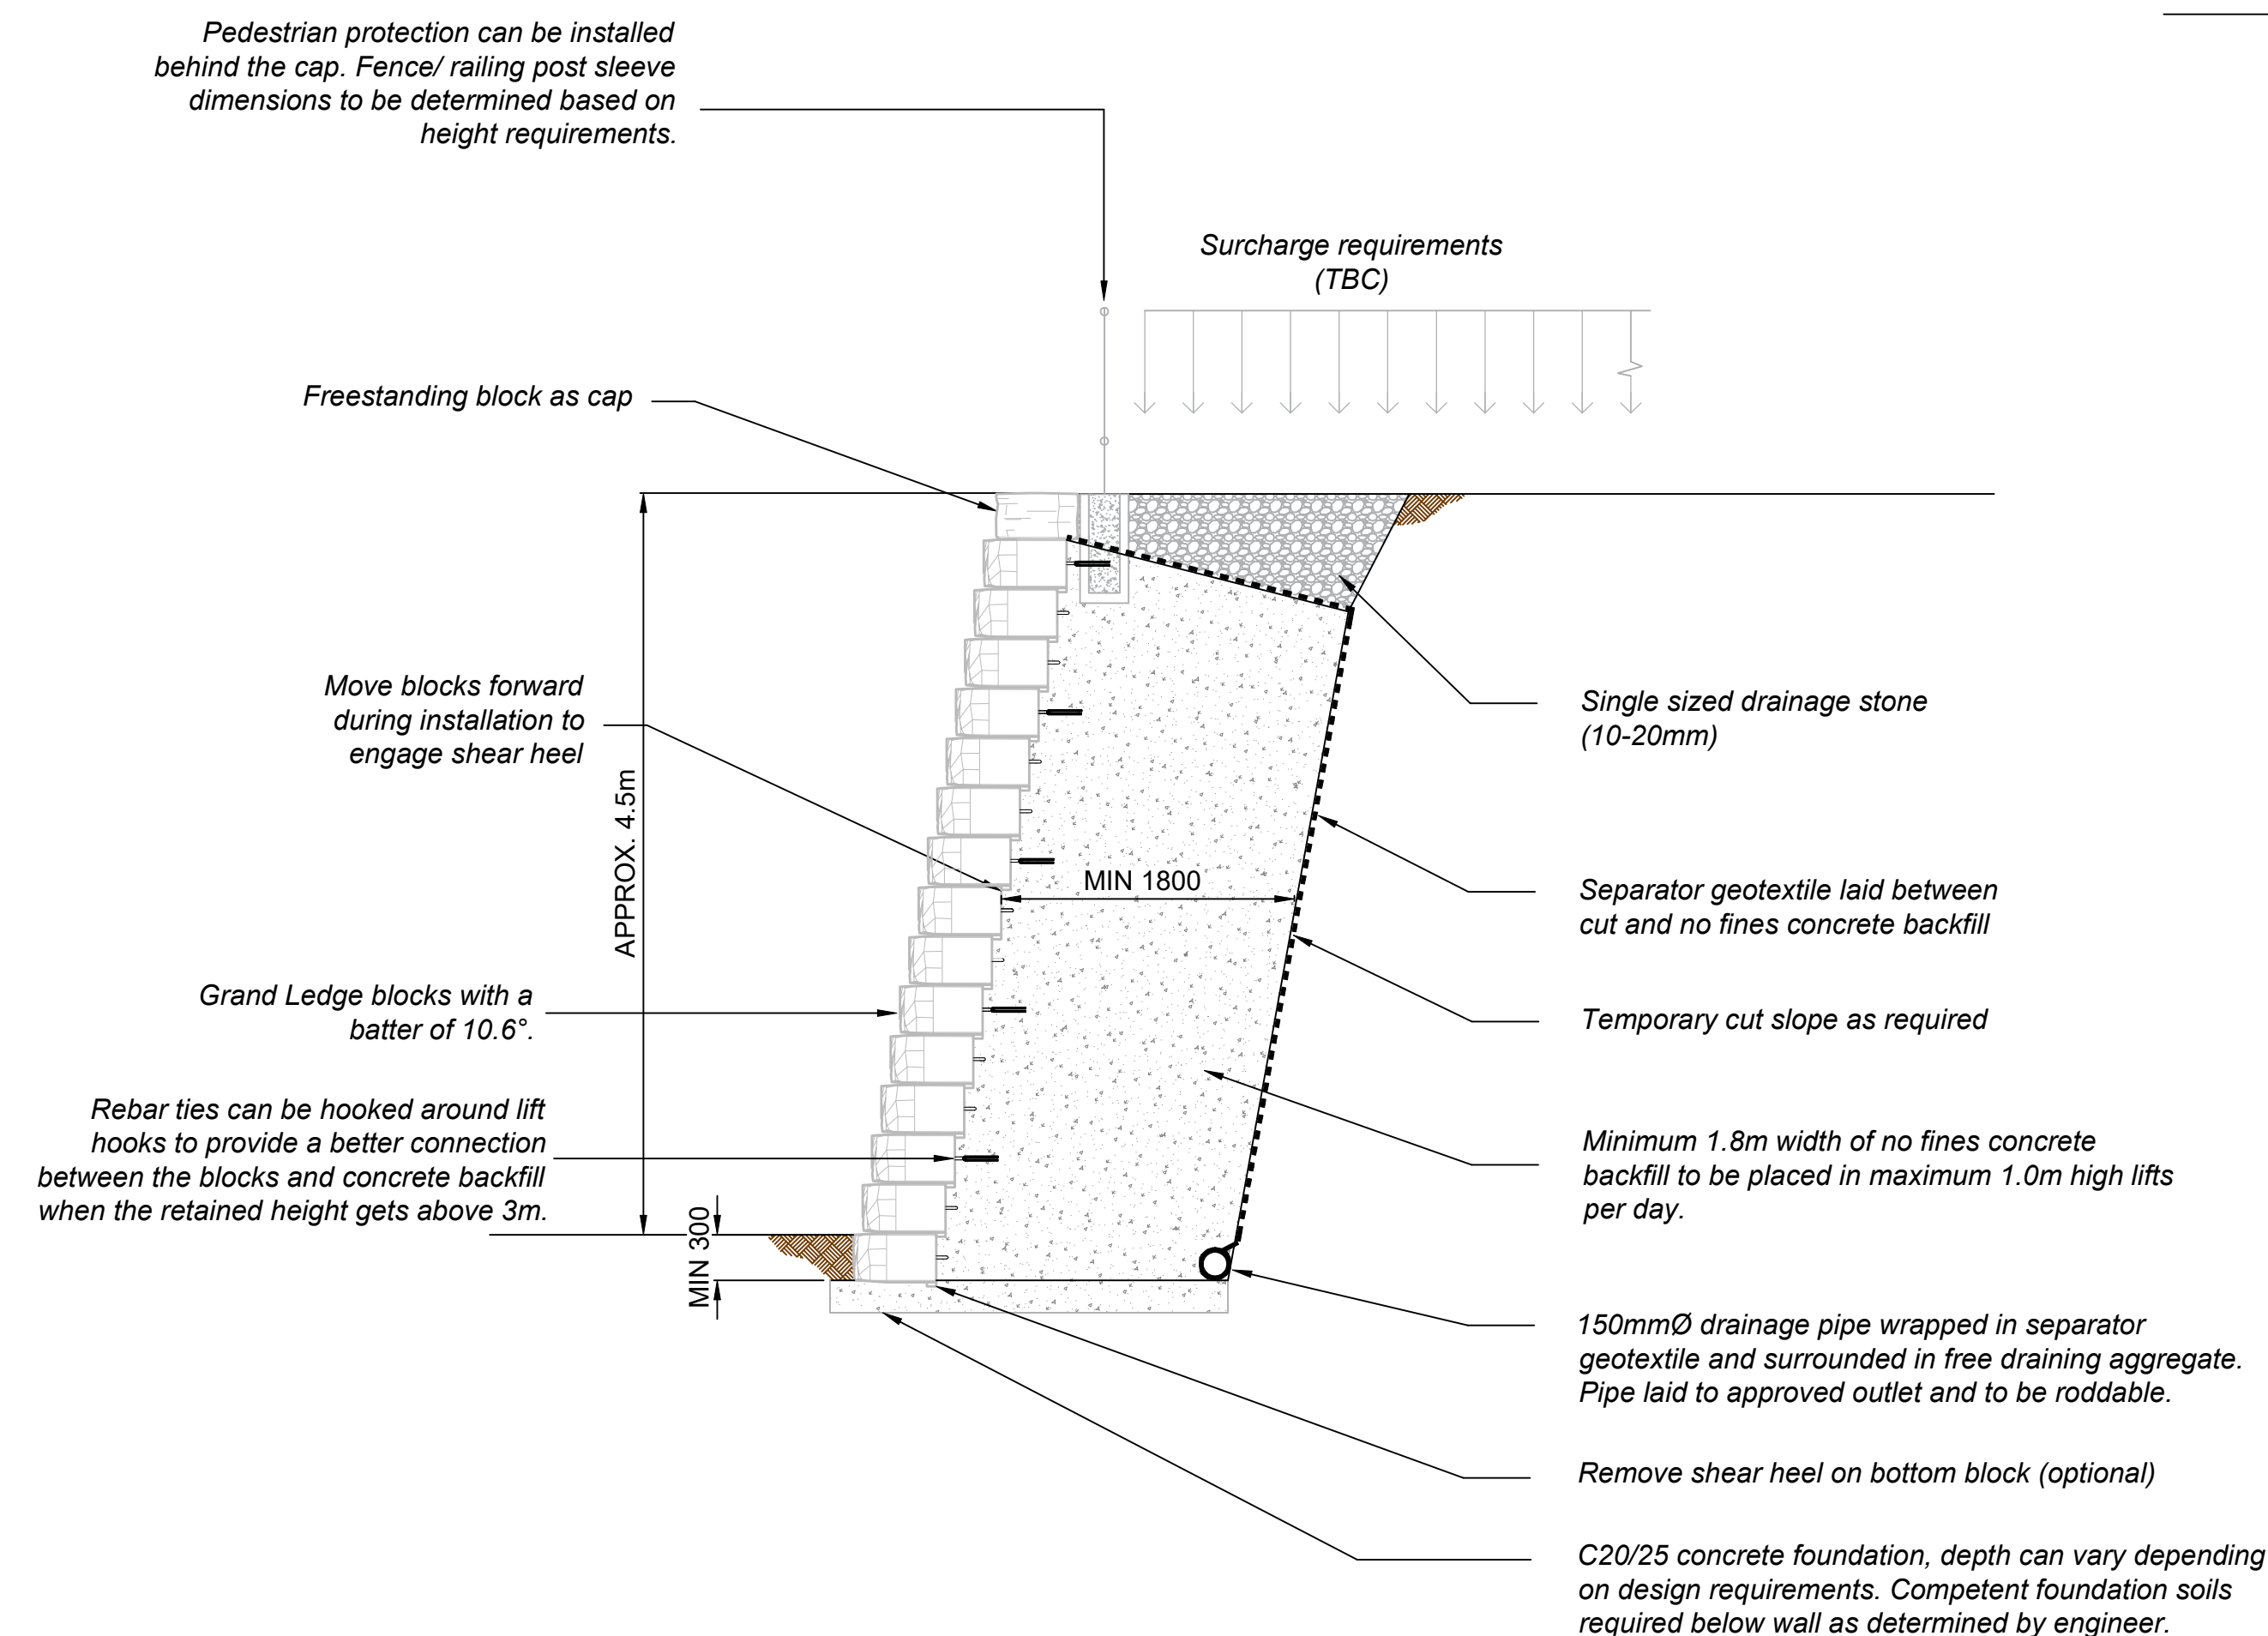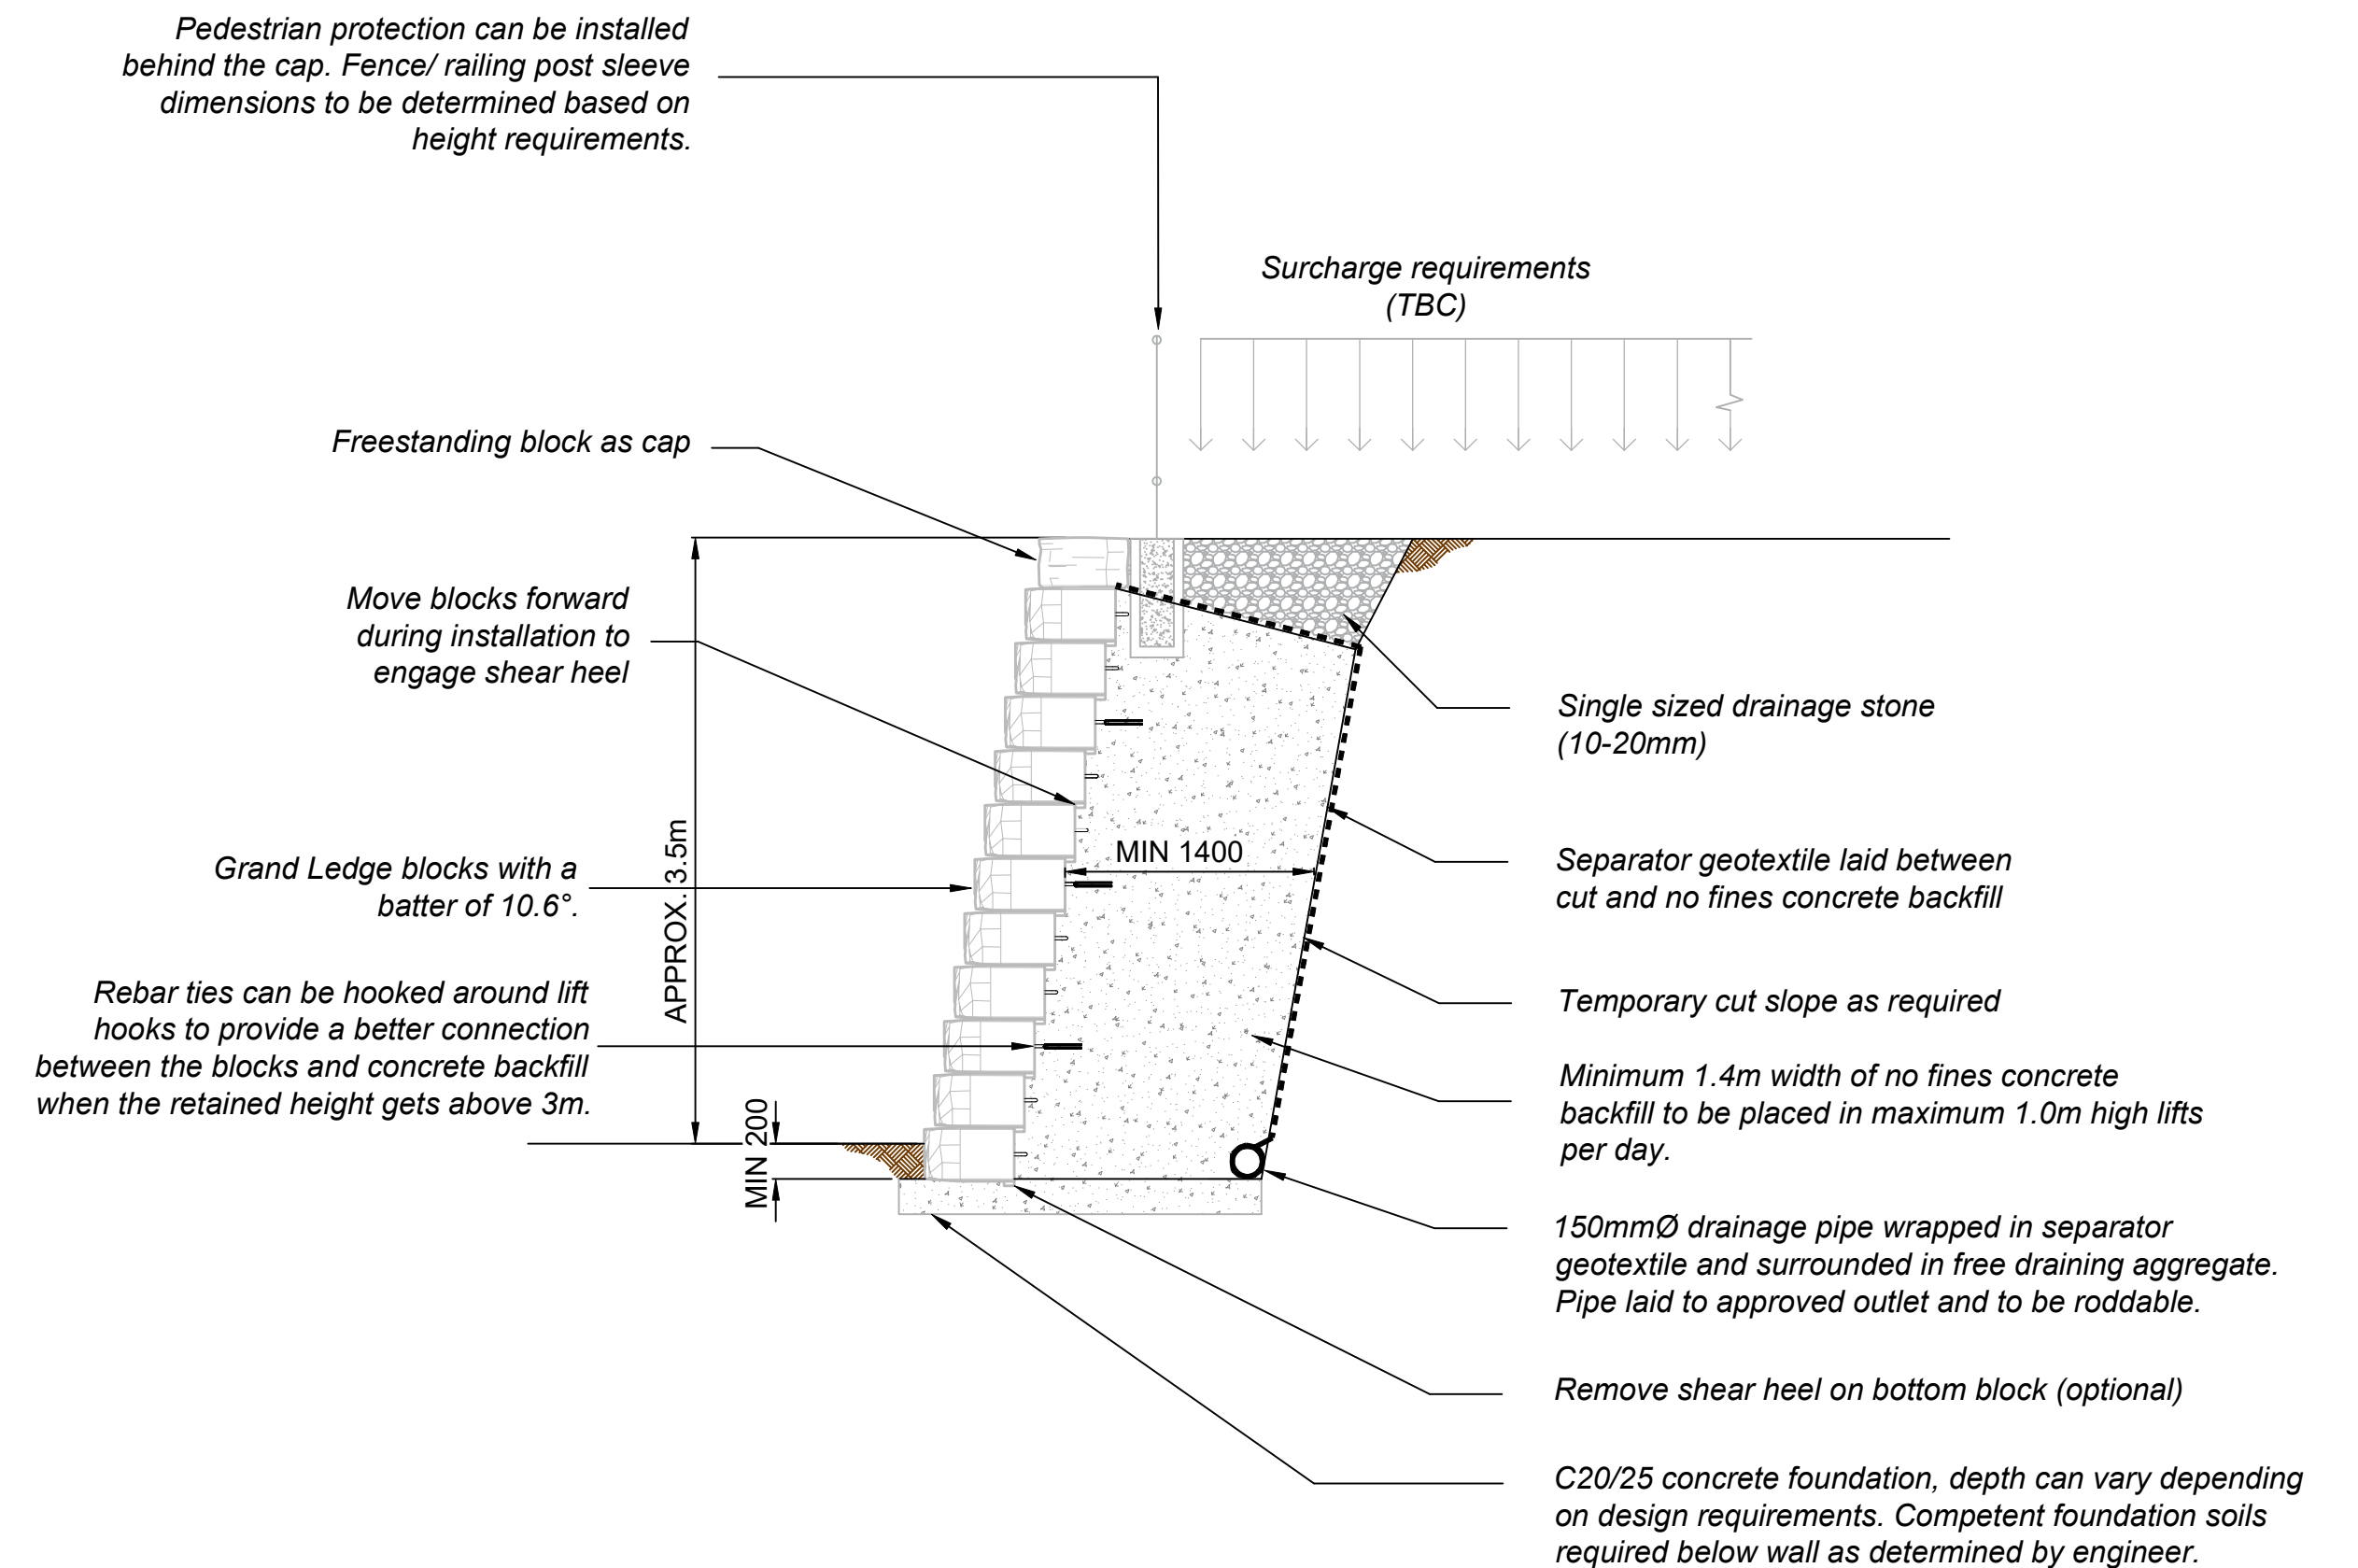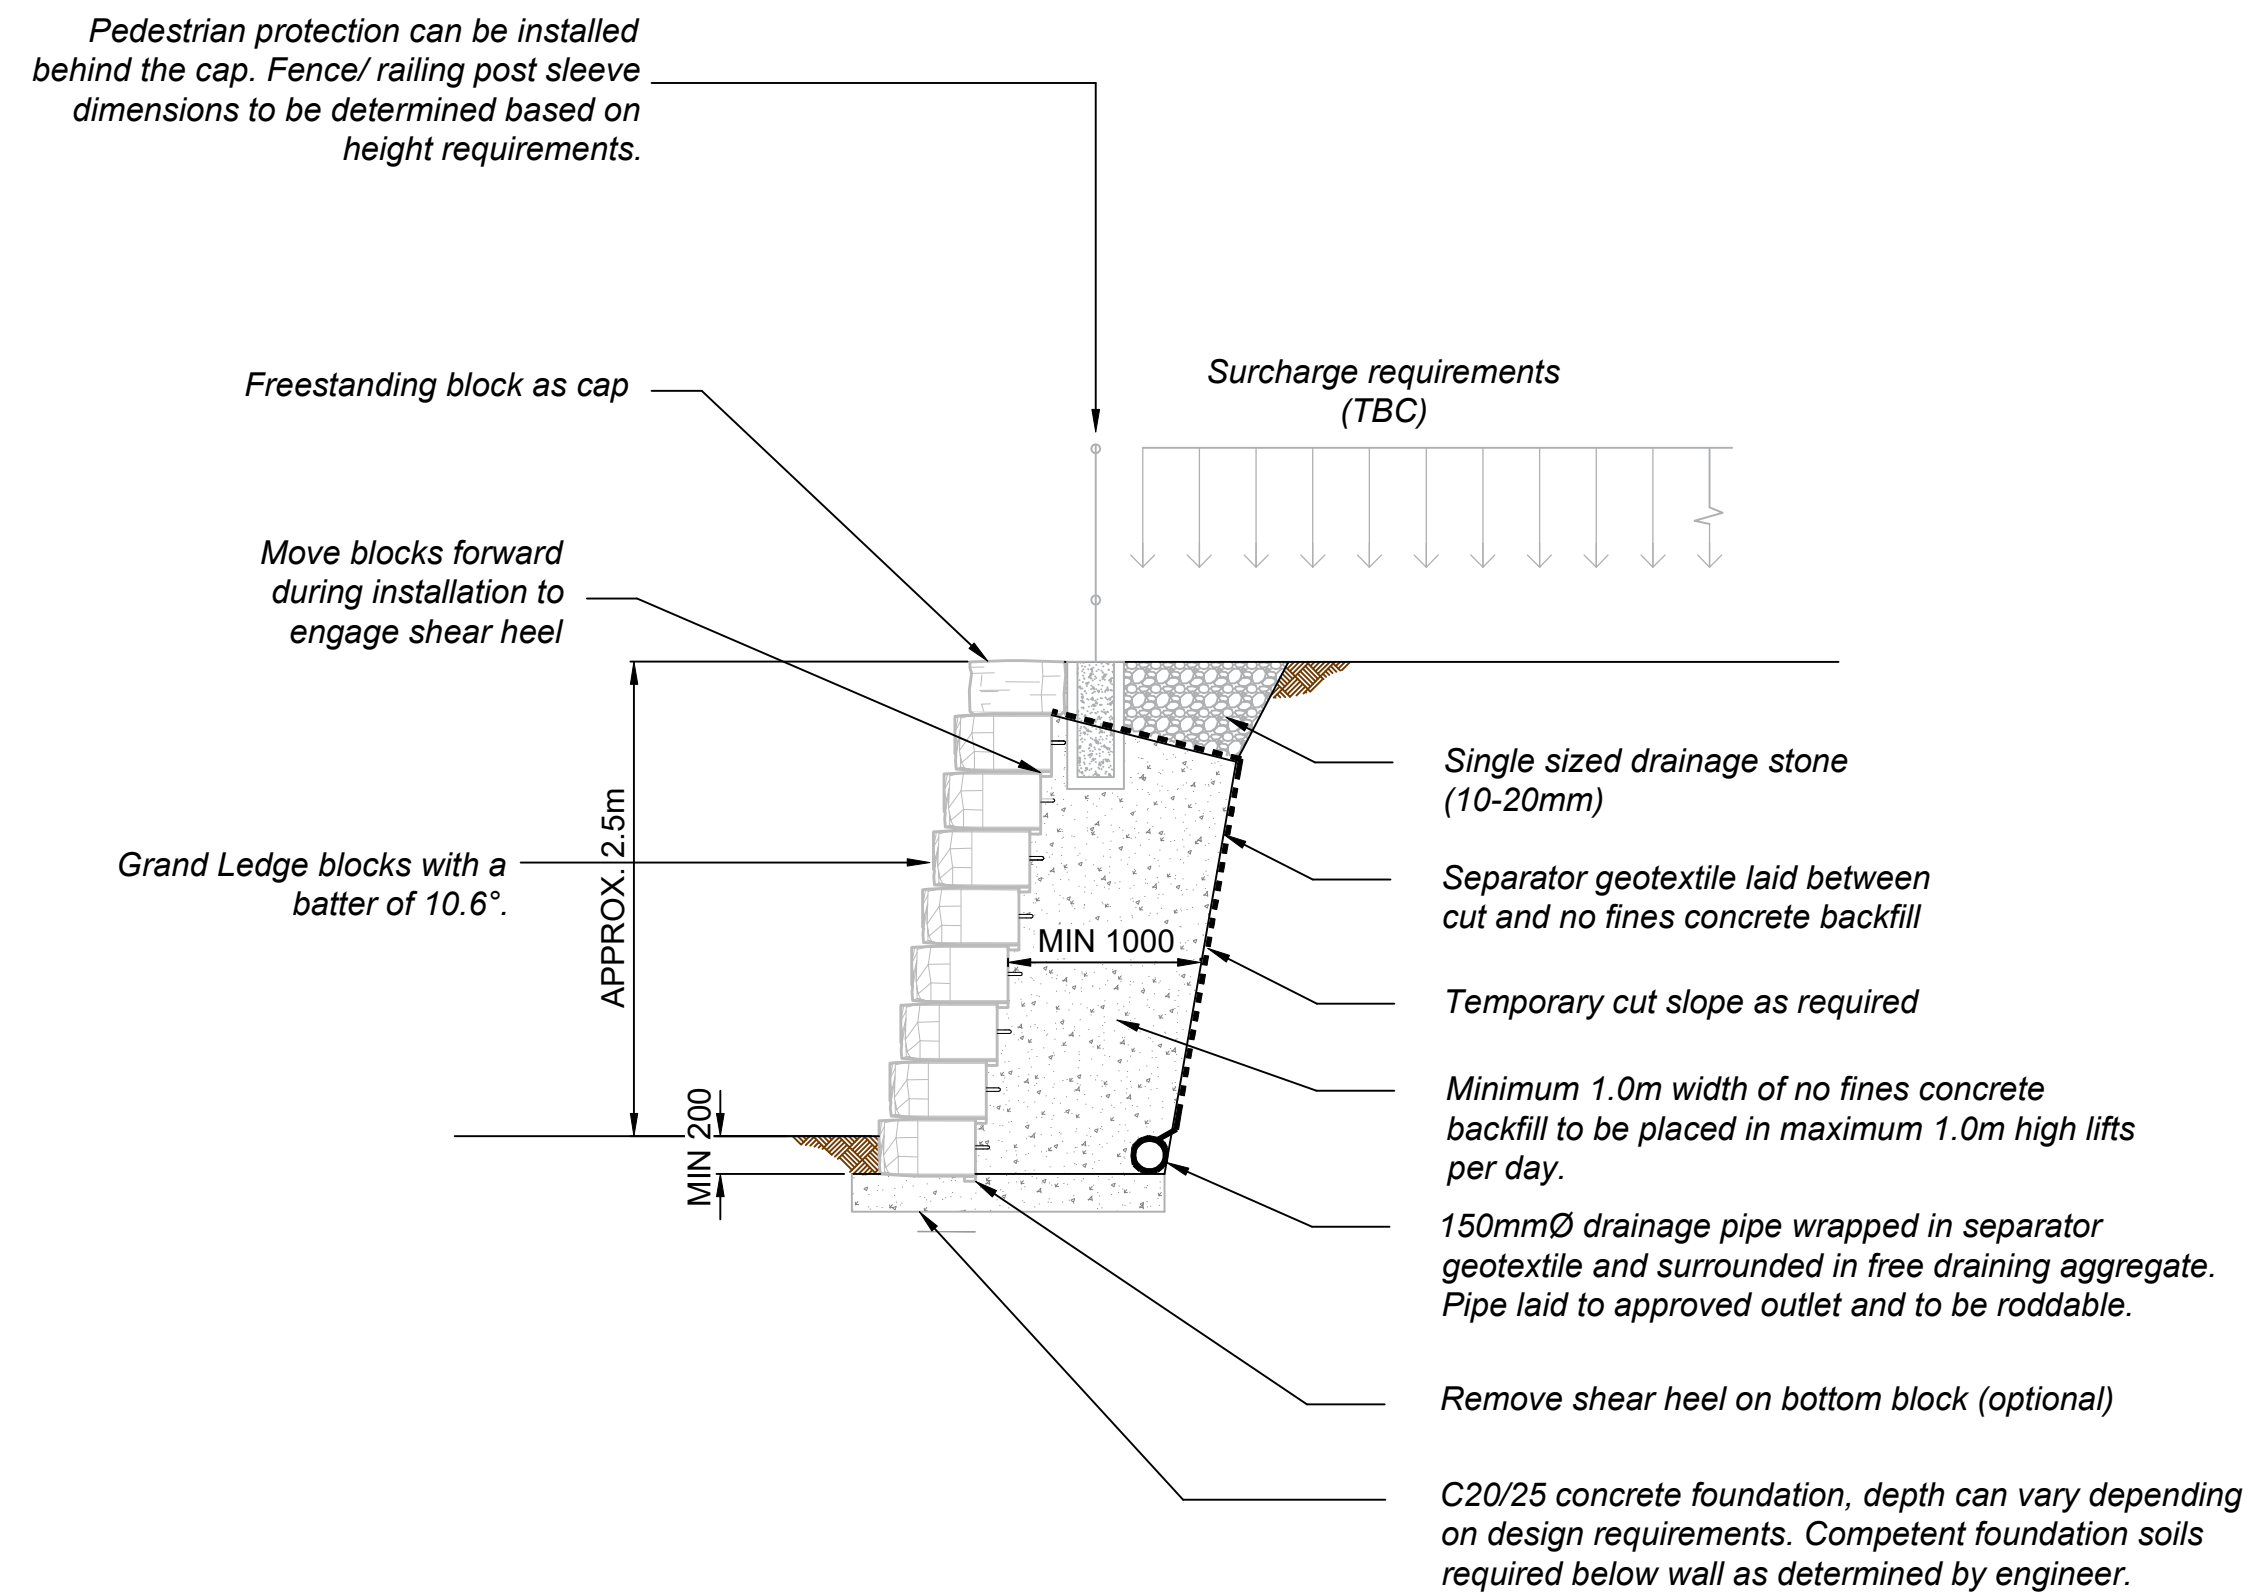

**CONCEPT ONLY
NOT FOR CONSTRUCTION**



44 Elmwood Avenue, Belfast, BT9 6AZ 02890 664941 geoman@geoman.co.uk



TYPICAL GEOPIN REINFORCED WALL SECTIONS
1:40




1) ALL DIMENSIONS IN mm's UNLESS OTHERWISE SPECIFIED

2) FOR INSTALLATION REFER TO MANUFACTURER'S
INSTALLATION GUIDE

3) THIS DRAWING IS FOR INDICATIVE USE ONLY AND MUST NOT BE USED FOR CONSTRUCTION. SPECIALIST DESIGN ADVICE MUST BE SOUGHT PRIOR TO CONSTRUCTION. GEOMAN LTD. WILL NOT BE LIABLE FOR ANY LOSS OR DAMAGE RESULTING FROM YOUR USE OF OR RELIANCE ON THIS DRAWING.

4) GROUND CONDITIONS & CREST/ TOE SLOPES CAN CHANGE THE DESIGN SIGNIFICANTLY.

5) BLOCK SIZES AND PLACEMENT SHOWN ARE FOR REFERENCE ONLY. INDIVIDUAL BLOCKS WILL VARY WITH PLACEMENT PATTERN.

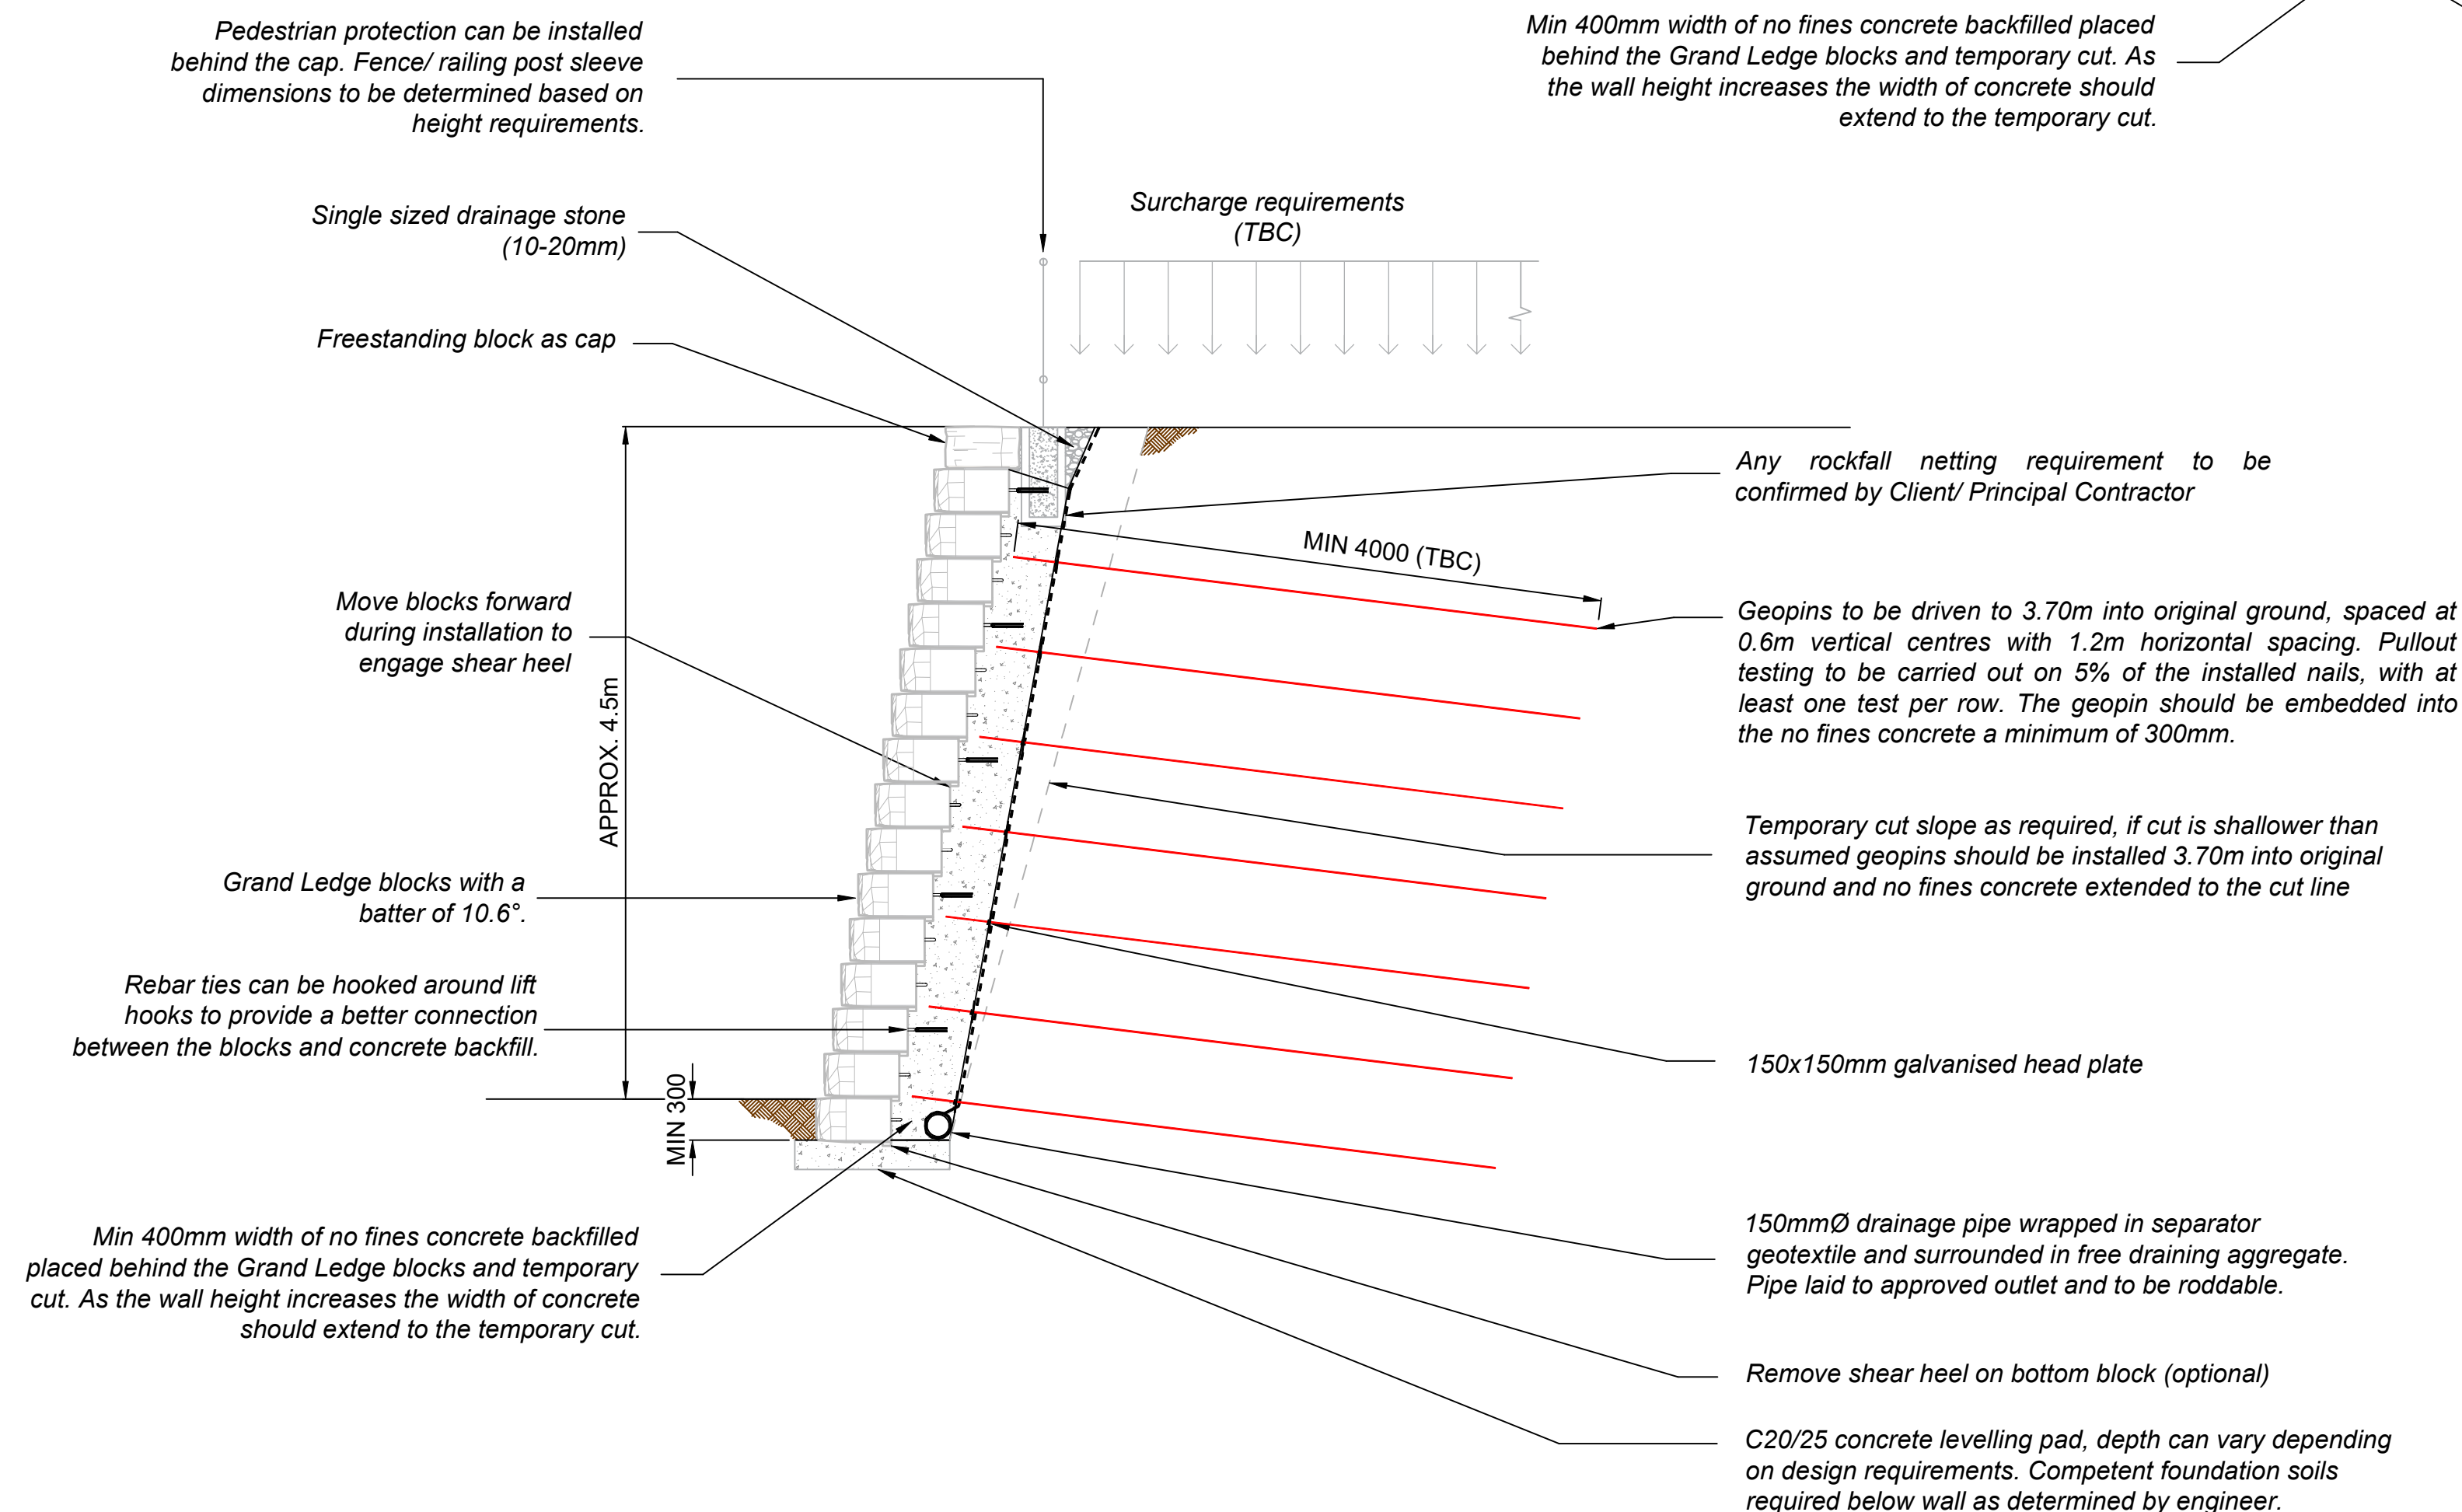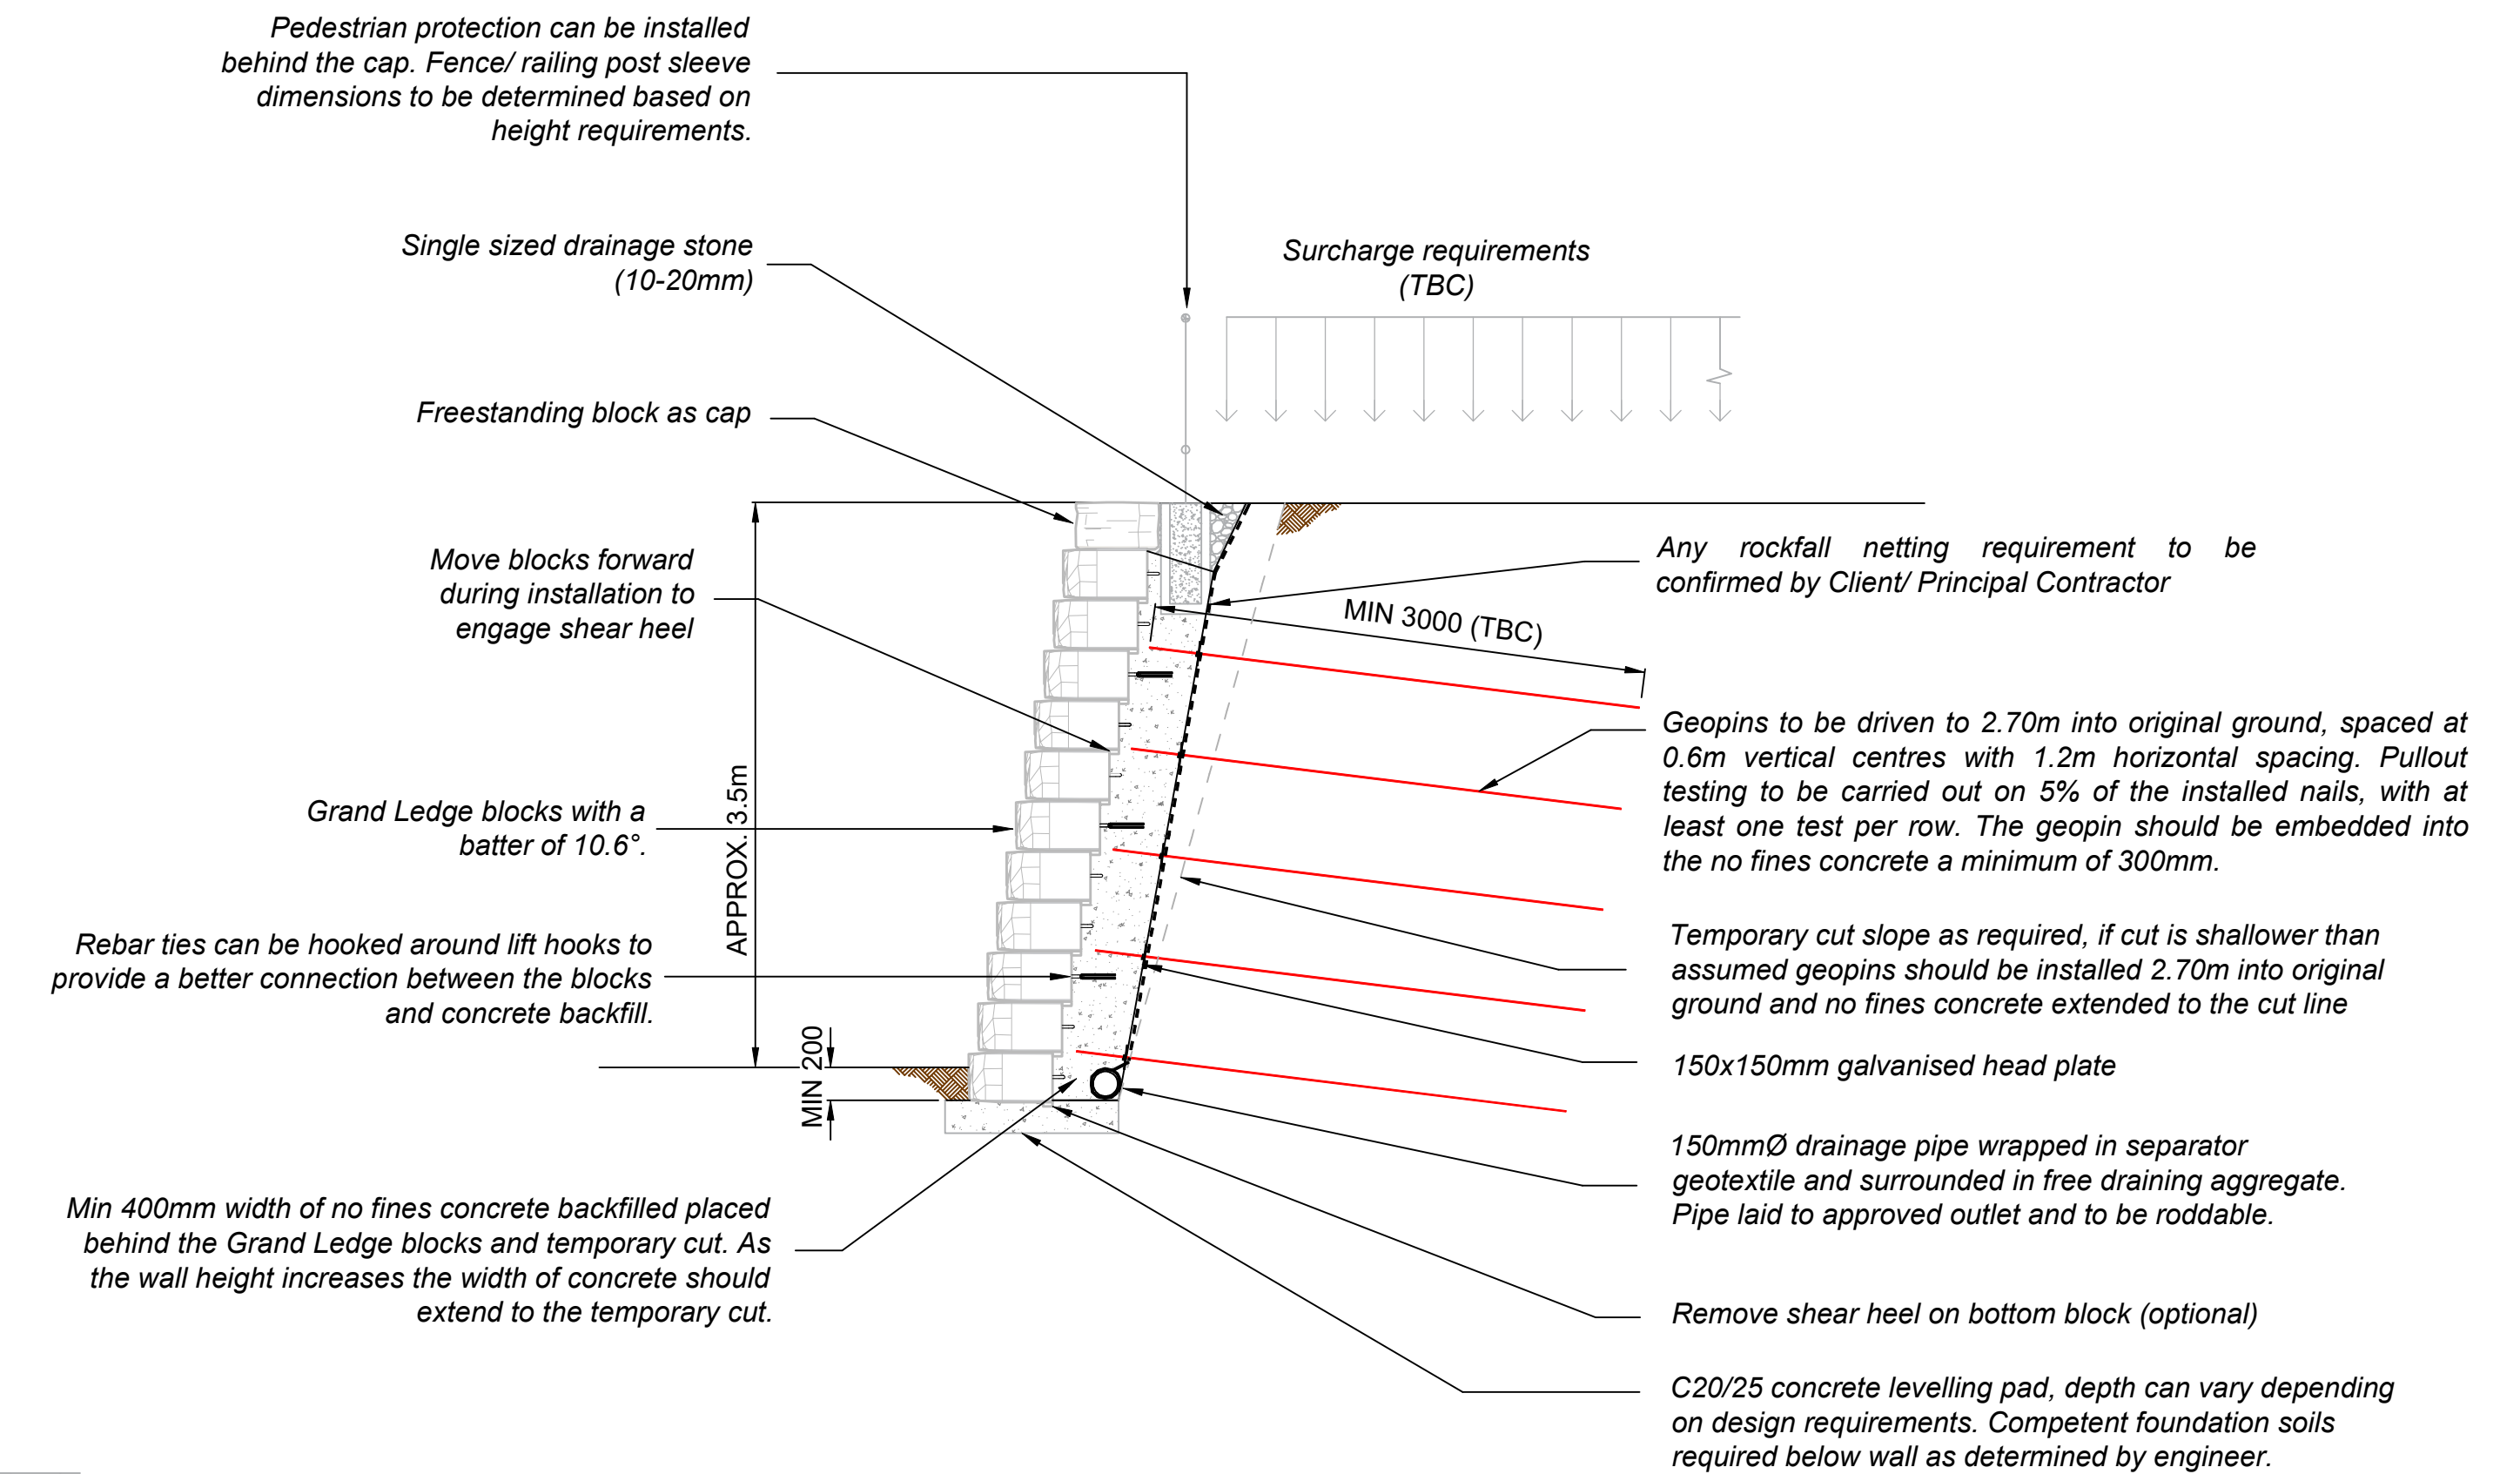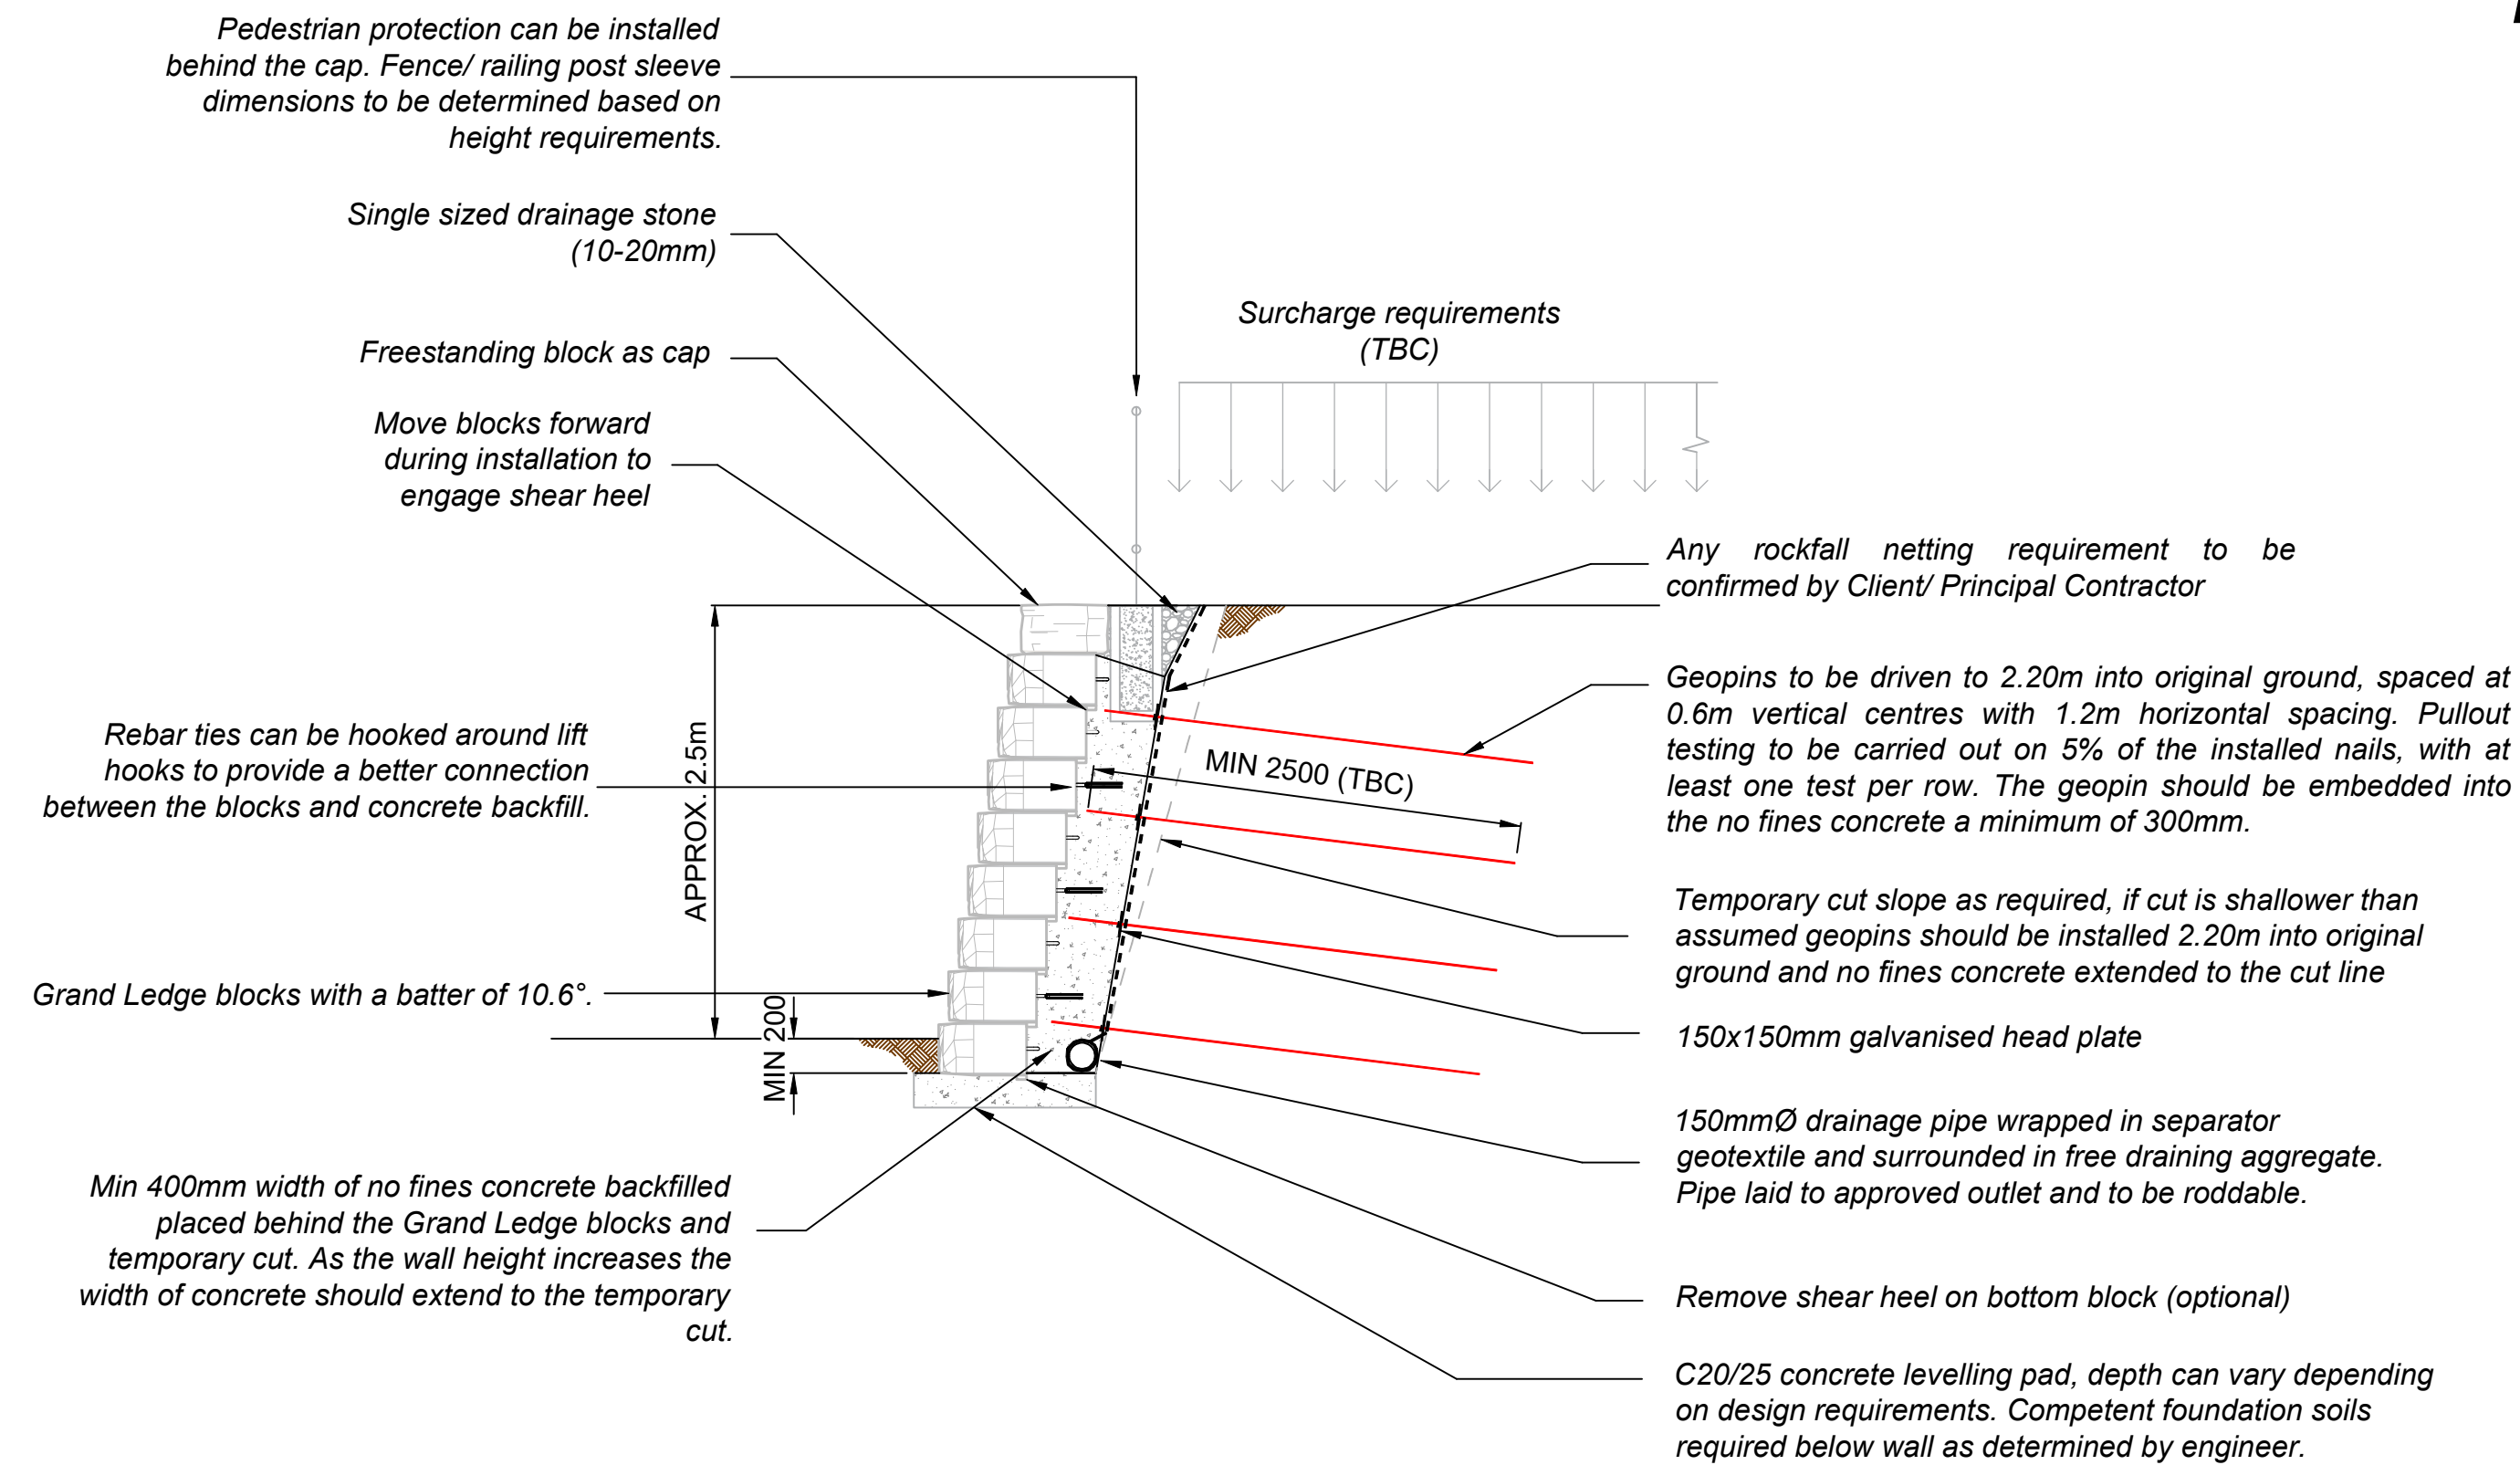

CONCEPT ONLY
NOT FOR CONSTRUCTION

